

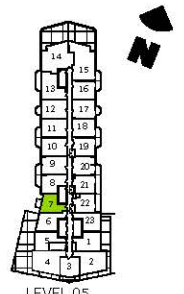
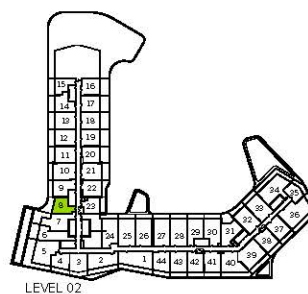


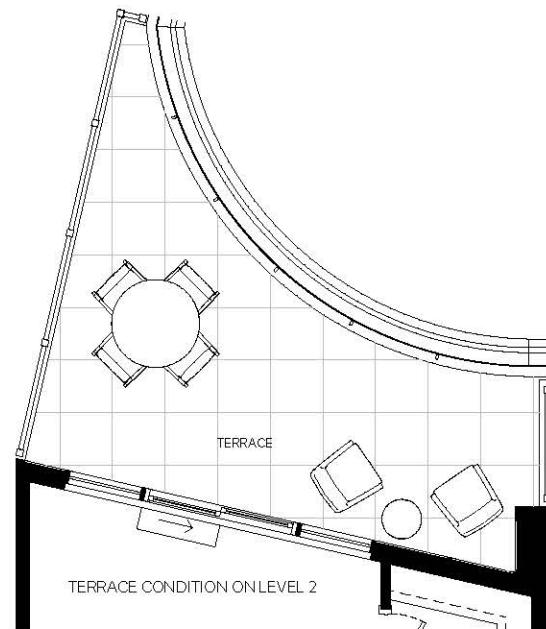

Studio

Interior 467 sq. ft.
Exterior 54-217 sq. ft.
Total 521-684 sq. ft.

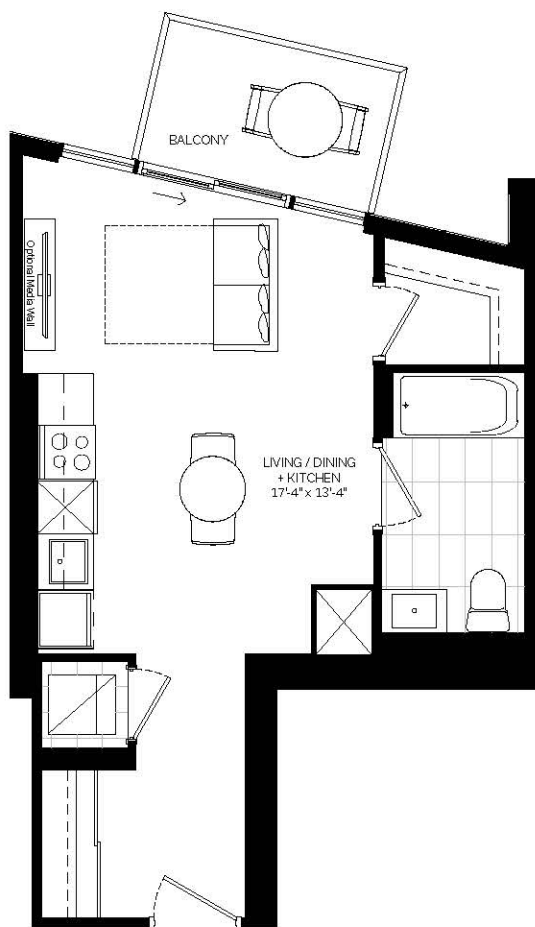



All illustrations are artist's concept. Materials, specifications, floor plans, terms and conditions are subject to change without notice. All room sizes are approximate dimensions. Actual square footage and usage floor space may vary slightly from those stated. Ceilings and walls may be modified to accommodate the mechanical and electrical systems. The unit shown may be the reverse of the unit built. E. & O.E.

1BC



1 Bedroom

Interior	468 sq. ft.
Exterior	119 sq. ft.
Total	587 sq. ft.

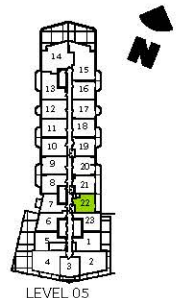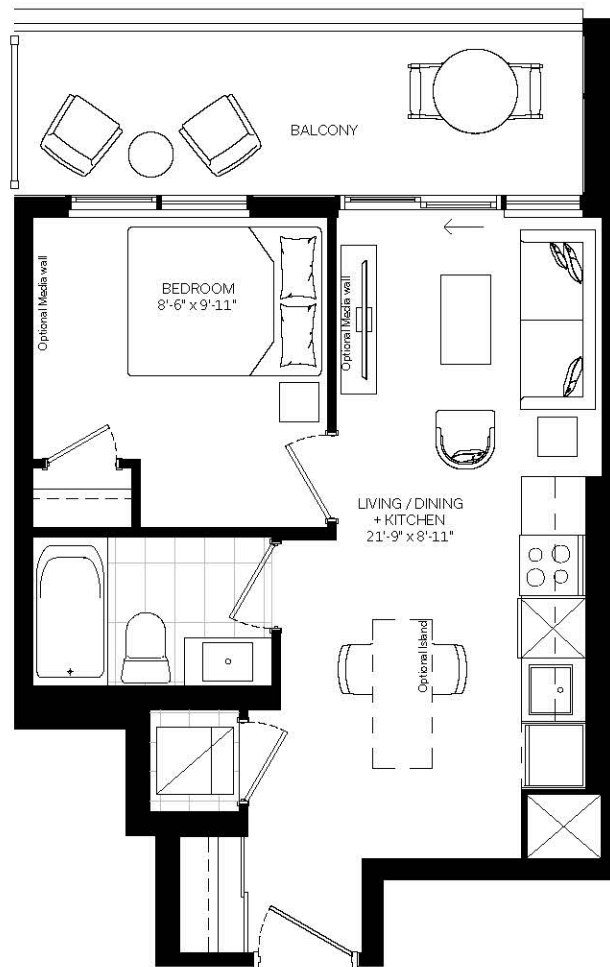



All illustrations are artist's concept. Materials, specifications, floor plans, terms and conditions are subject to change without notice. All room sizes are approximate dimensions. Actual square footage and usage floor space may vary slightly from those stated. Ceilings and walls may be modified to accommodate the mechanical and electrical systems. The unit shown may be the reverse of the unit built. E. & O. E.

1BE





1 Bedroom

Interior 478 sq. ft.
Exterior 48 sq. ft.
Total 526 sq. ft.

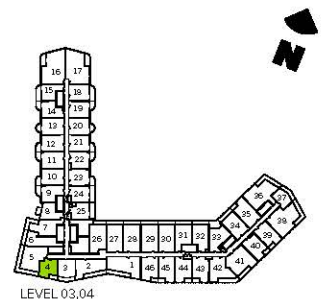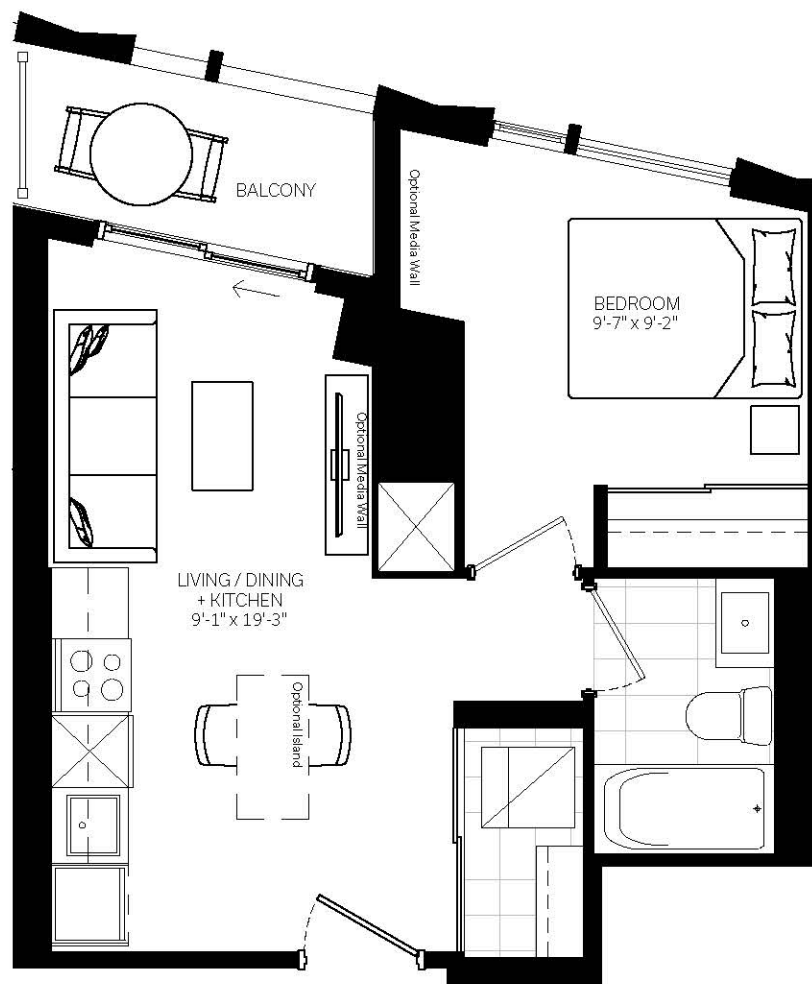

All illustrations are artist's concept. Materials, specifications, floor plans, terms and conditions are subject to change without notice. All room sizes are approximate dimensions. Actual square footage and usage floor space may vary slightly from those stated. Ceilings and walls may be modified to accommodate the mechanical and electrical systems. The unit shown may be the reverse of the unit built. E. & O. E.

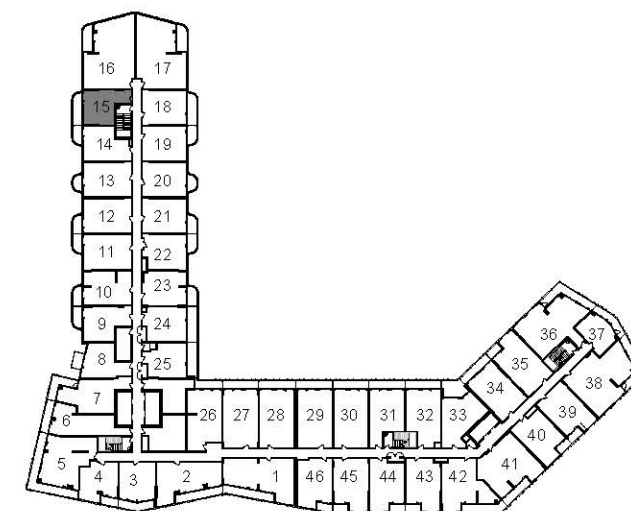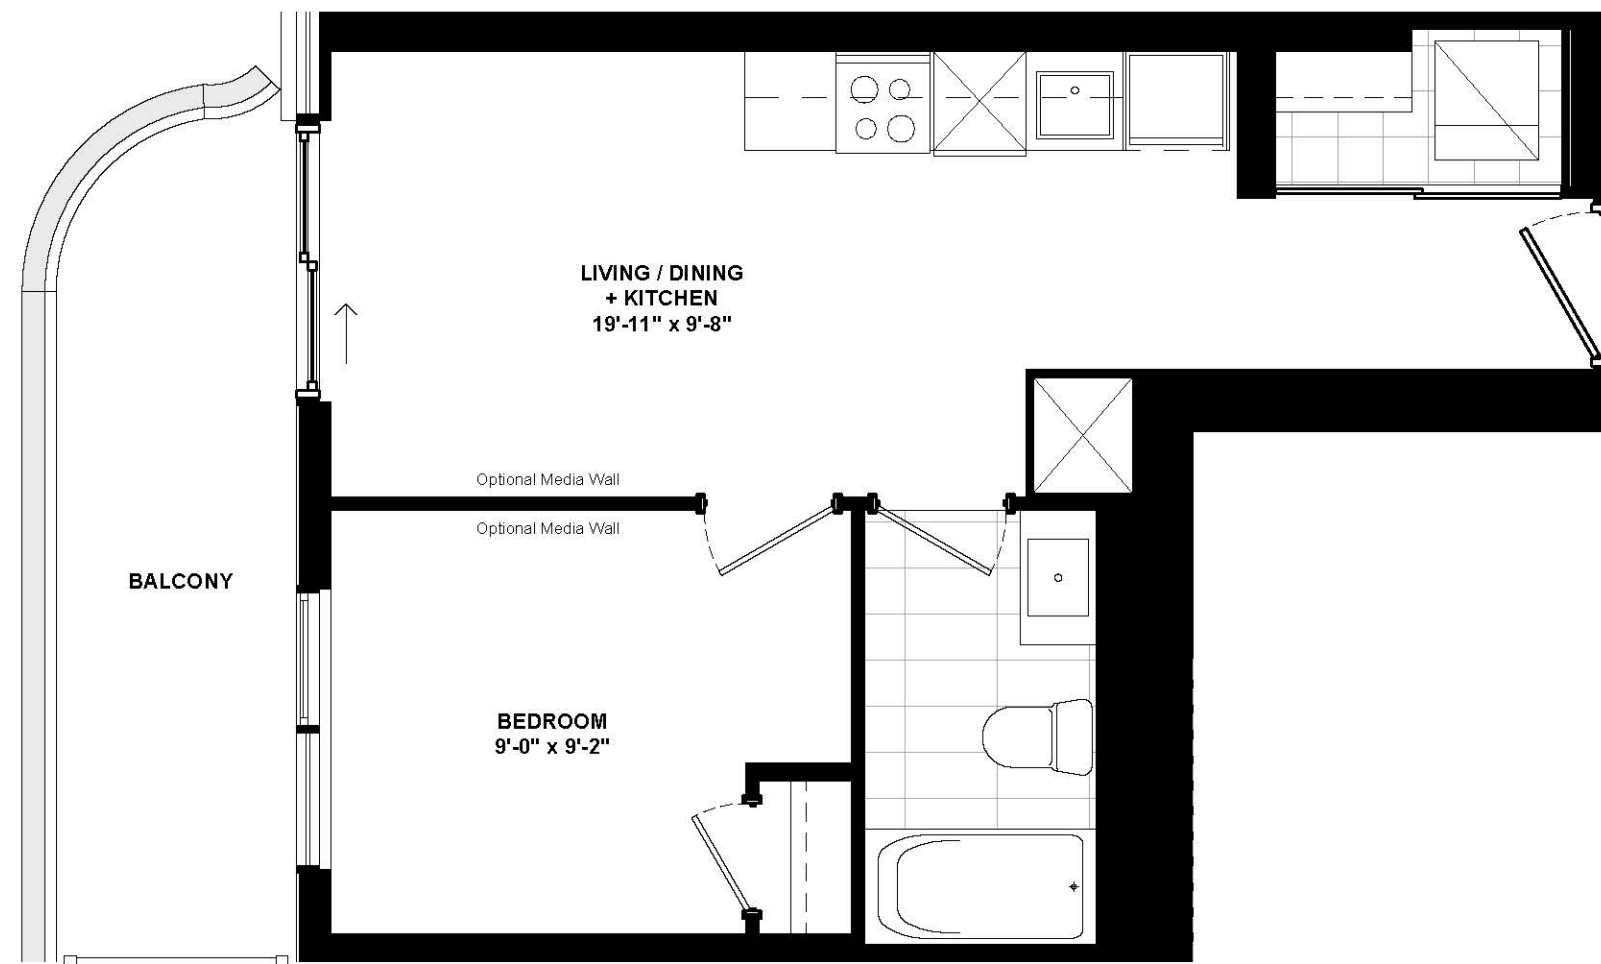

LEVEL 03,04

1 BEDROOM

LEVEL: **LEVEL 03-04**

AREA: **480 SF 45 M²**

EXTERIOR AREA: **110 SF 10 M²**

UNIT TYPE: **1BG**

PROJECT: **THE CLOVE**

DRAWING: **UNIT PLAN - 415**

PROJECT No.: 22196P01 DATE: 2024-03-28

DRAWN BY: JMO/ADA SCALE: 1:50

CHECKED BY: VYC DRAWING No.: **MK-A69**




**TURNER
FLEISCHER**

1BO




1 Bedroom



Interior 497 sq. ft.
Exterior 116-146 sq. ft.
Total 613-643 sq. ft.

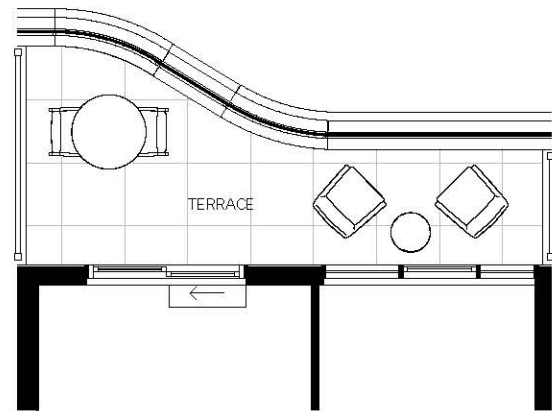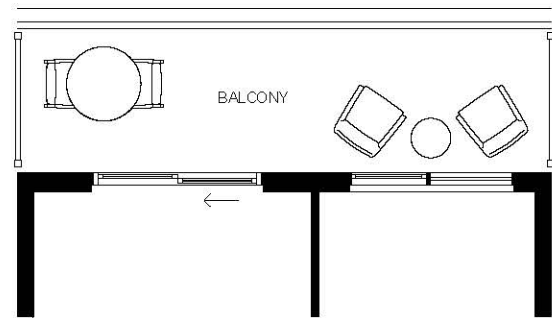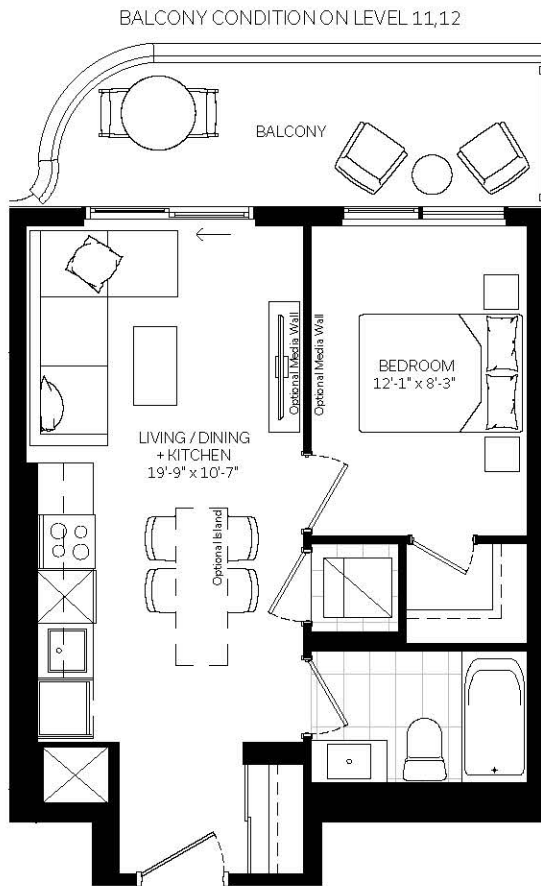


TERRACE CONDITION ON LEVEL 2

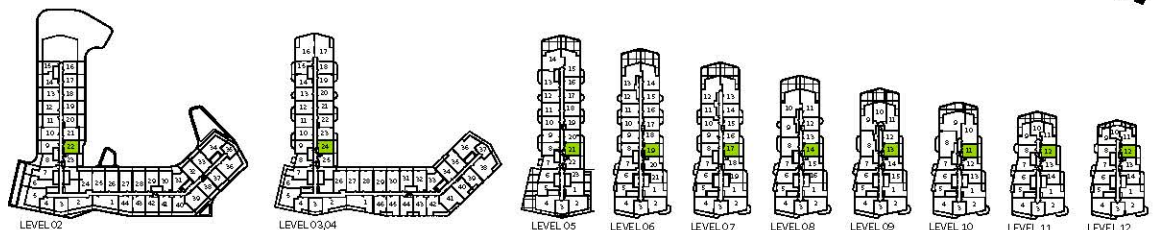


All illustrations are artist's concept. Materials, specifications, floor plans, terms and conditions are subject to change without notice. All room sizes are approximate dimensions. Actual square footage and usage floor space may vary slightly from those stated. Ceilings and walls may be modified to accommodate the mechanical and electrical systems. The unit shown may be the reverse of the unit built. E. & O. E.

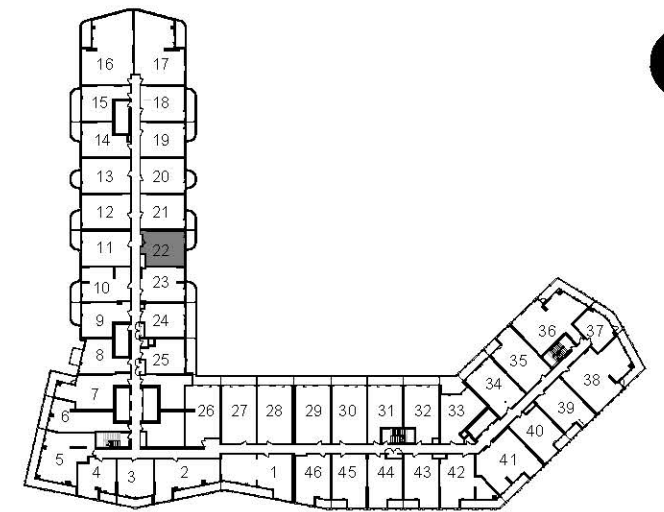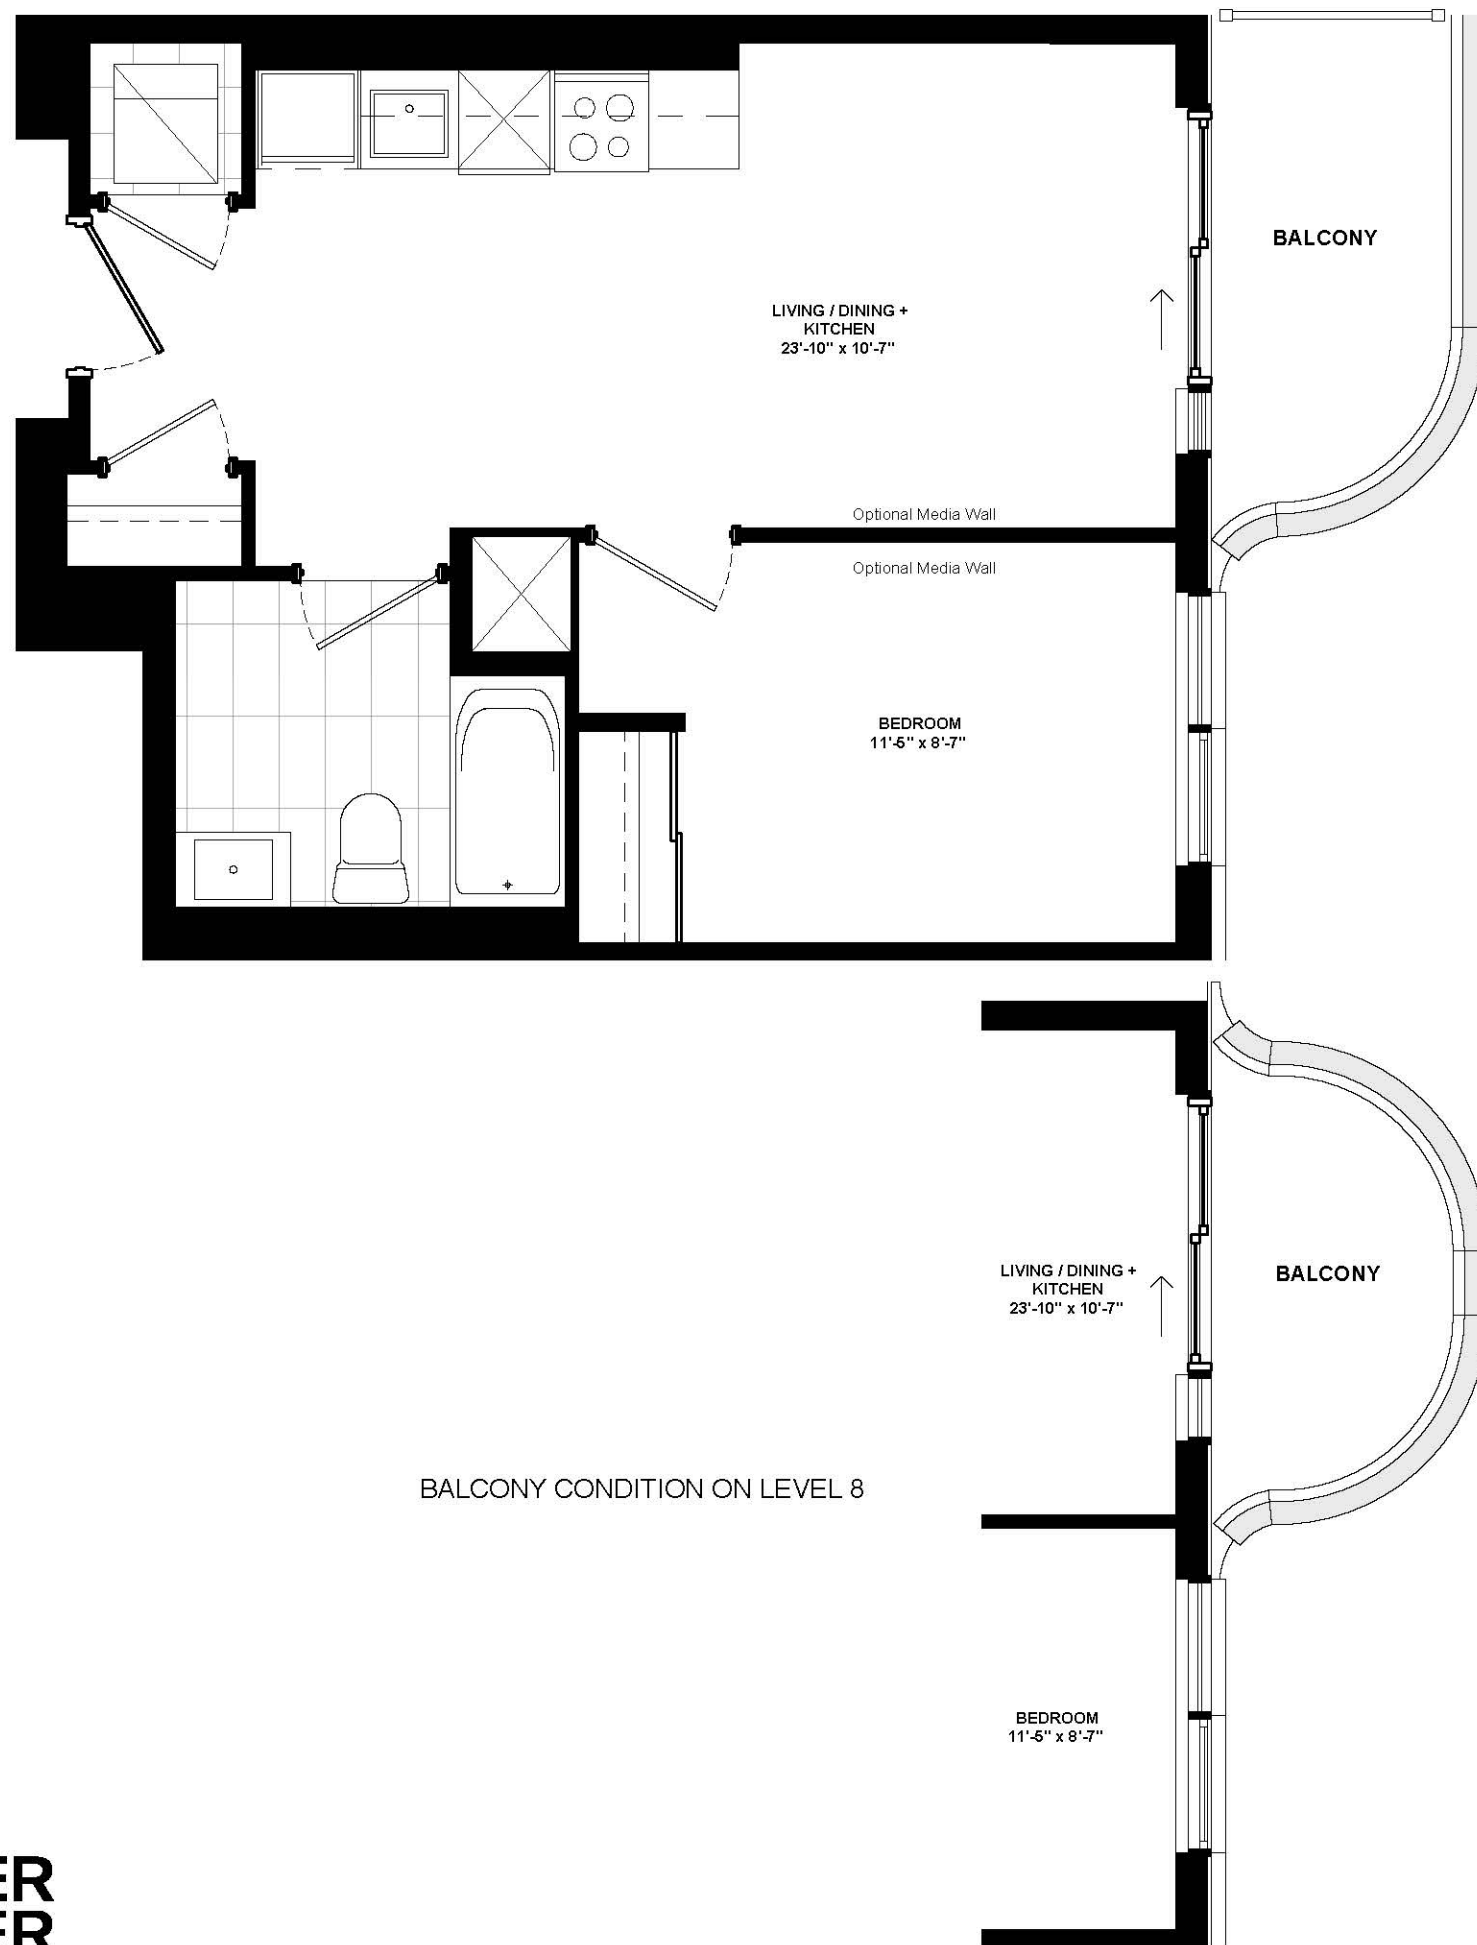


LEVEL 03,04

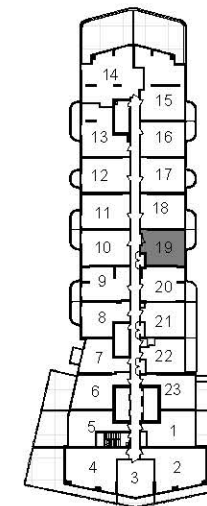

LEVEL 05

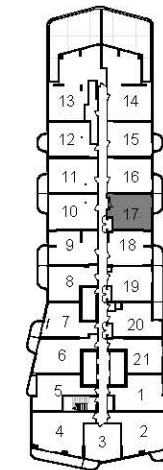

LEVEL 06

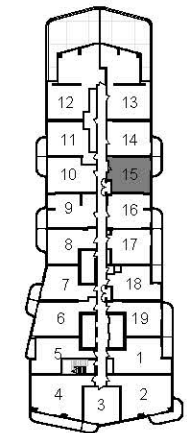

LEVEL 07



LEVEL 08



1 BEDROOM (BF)			
LEVEL:		LEVEL 03-08	
AREA:		512 SF 48 M ²	
EXTERIOR AREA:		BALCONY (LVL 3-7) 64 SF 6 M ²	BALCONY (LVL 8) 55 SF 5 M ²
UNIT TYPE:		1BR	
PROJECT:		THE CLOVE	
DRAWING:		UNIT PLAN - 812	
PROJECT No.:		22196P01	DATE: 2024-03-28
DRAWN BY:		JMO/ADA	SCALE: 1:50
CHECKED BY:		VYC	DRAWING No.: MK-A37

1BS



1 Bedroom








Interior	514 sq. ft.
Exterior	63 sq. ft.
Total	577 sq. ft.

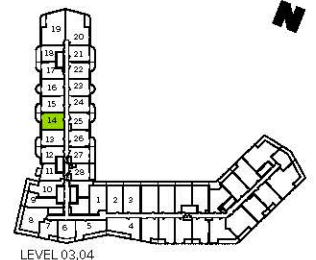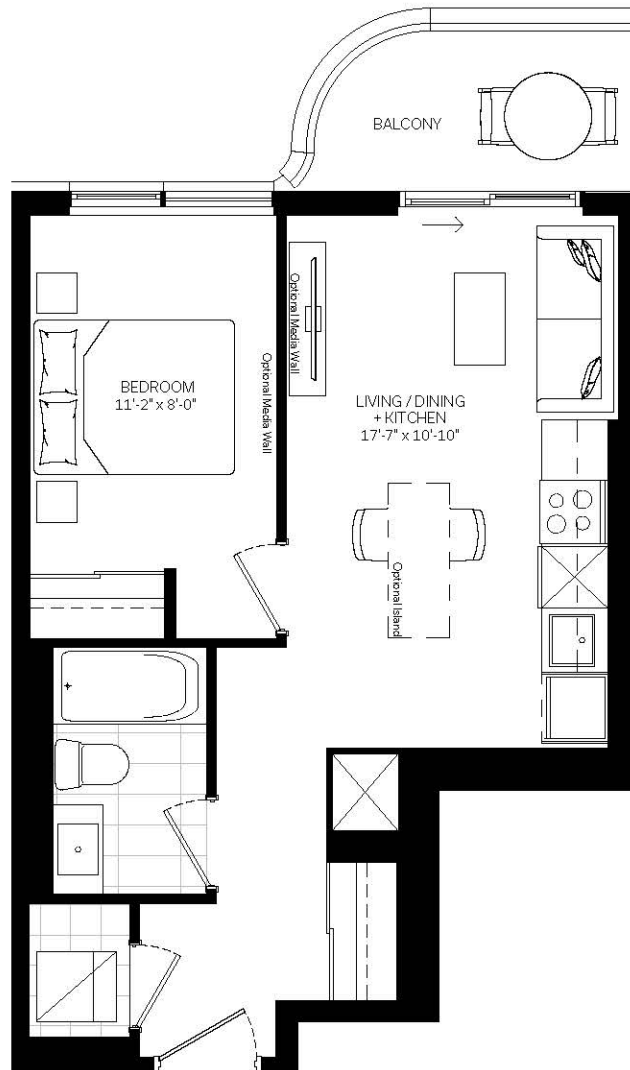

LEVEL 03,04



All illustrations are artist's concept. Materials, specifications, floor plans, terms and conditions are subject to change without notice. All room sizes are approximate dimensions. Actual square footage and usage floor space may vary slightly from those stated. Ceilings and walls may be modified to accommodate the mechanical and electrical systems. The unit shown may be the reverse of the unit built. E. & O. E.

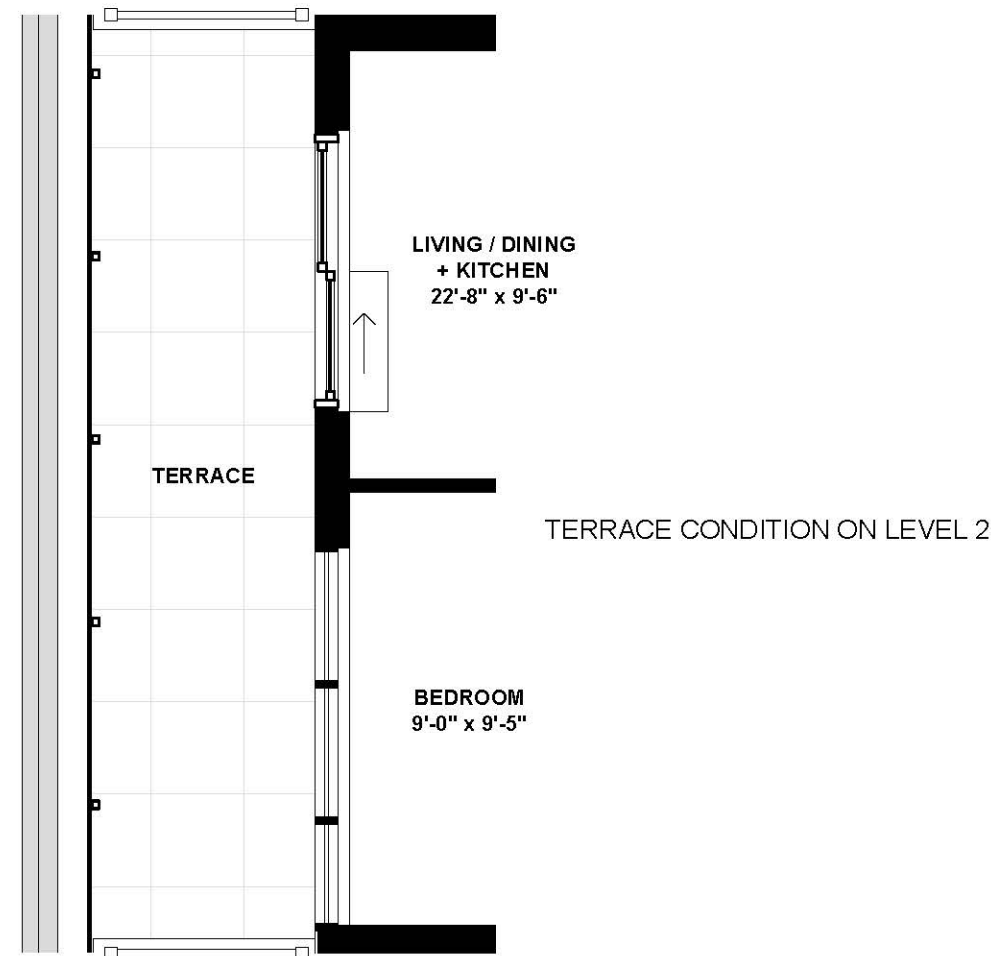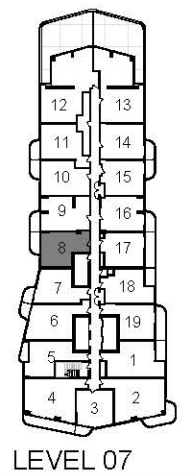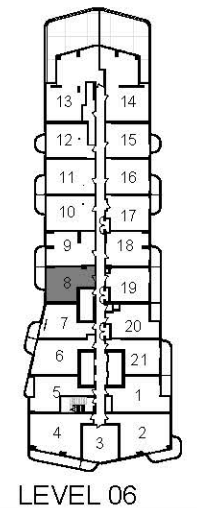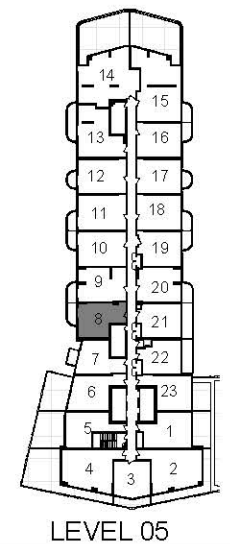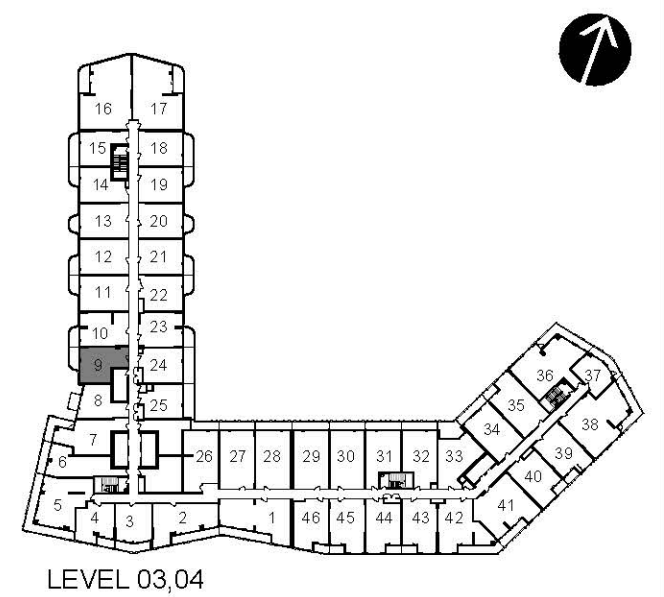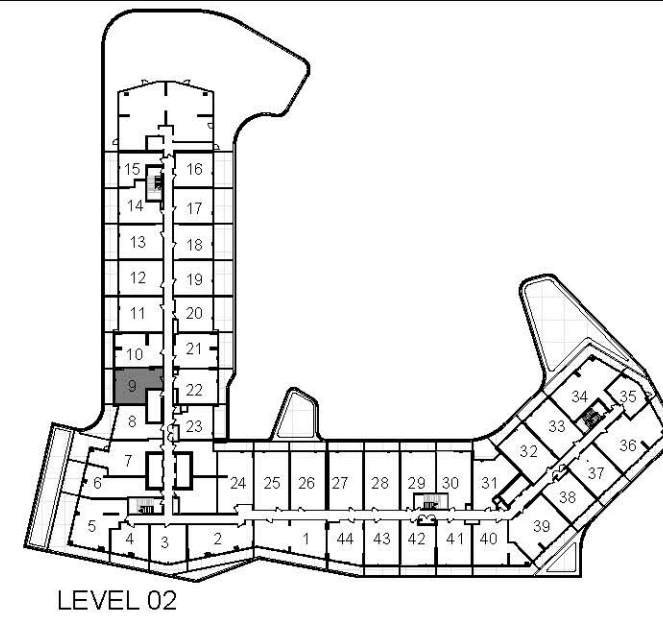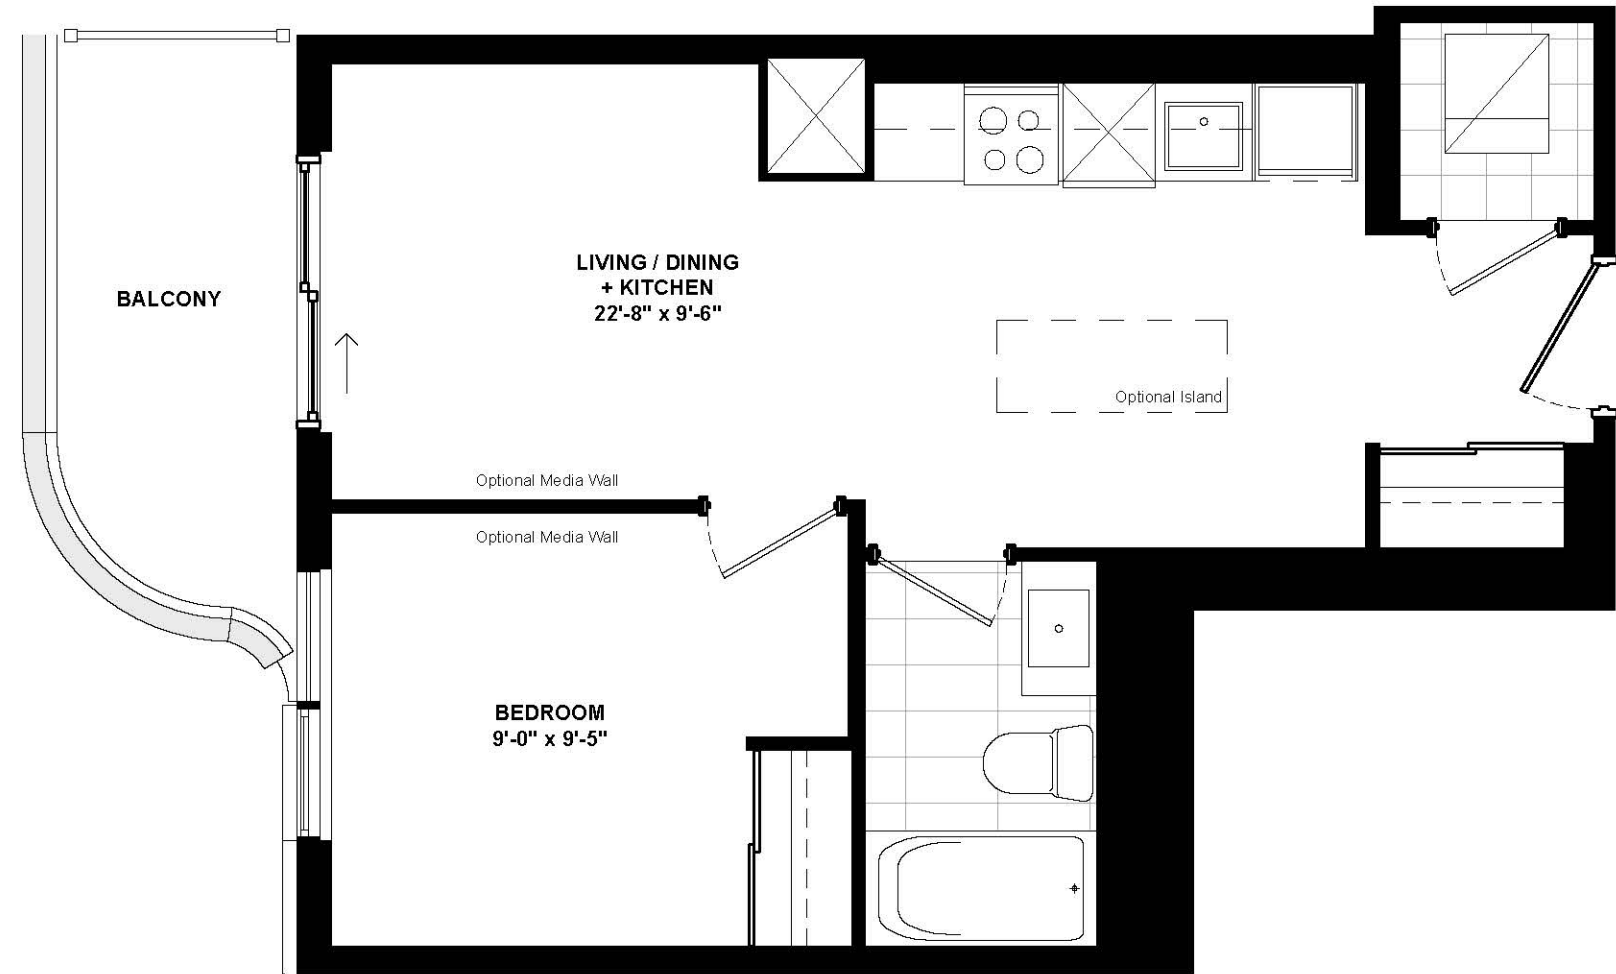

TURNER
FLEISCHER



1 BEDROOM	
LEVEL: LEVEL 02-07	
AREA: 516 SF 48 M ²	
EXTERIOR AREA:	BALCONY (LVL 3-9) 74 SF 7 M ²
	TERRACE (LVL 2) 129 SF 12M ²
UNIT TYPE: 1BV	
PROJECT: THE CLOVE	
DRAWING: UNIT PLAN - 708	
PROJECT No.: 22196P01	DATE: 2024-03-28
DRAWN BY: JMO/ADA	SCALE: 1:50
CHECKED BY: VYC	DRAWING No.: MK-A38

1BZ



1 Bedroom

Interior	526 sq. ft.
Exterior	69-198 sq. ft.
Total	595-724 sq. ft.

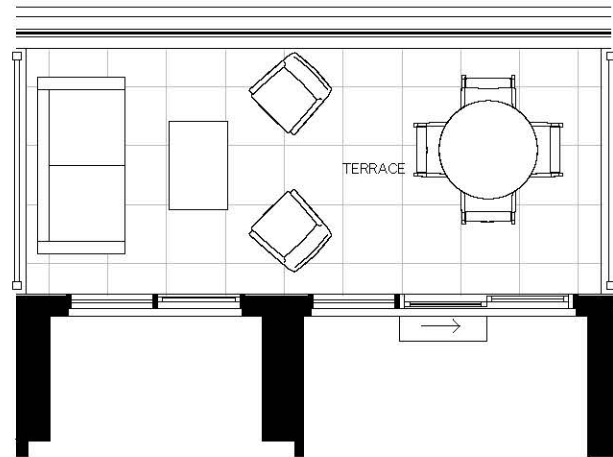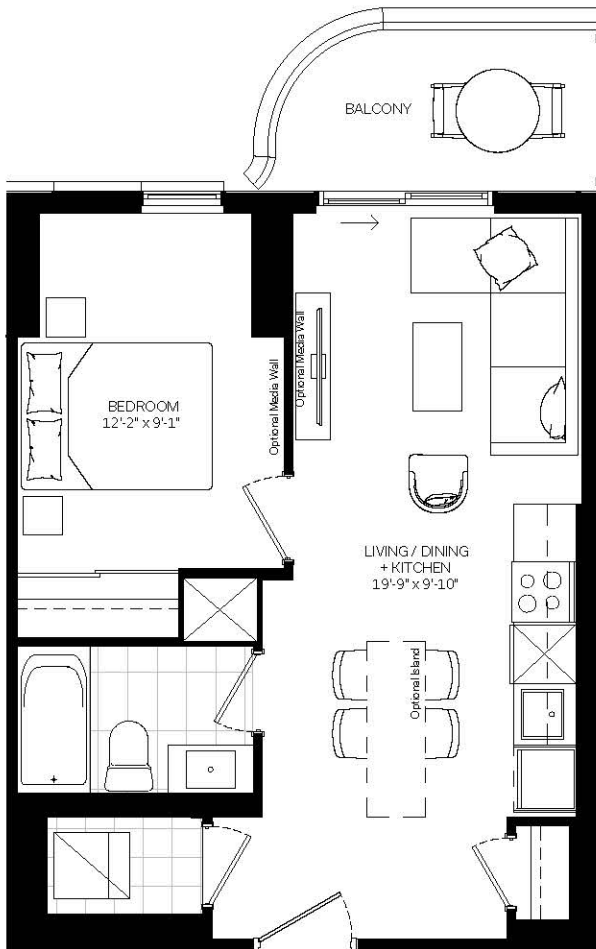

TERRACE CONDITION ON LEVEL 2



LEVEL 02



LEVEL 03,04



LEVEL 05



LEVEL 06



LEVEL 07



LEVEL 08



LEVEL 09





All illustrations are artist's concept. Materials, specifications, floor plans, terms and conditions are subject to change without notice. All room sizes are approximate dimensions. Actual square footage and usage floor space may vary slightly from those stated. Ceilings and walls may be modified to accommodate the mechanical and electrical systems. The unit shown may be the reverse of the unit built. E. & O. E.

1BZA




1 Bedroom

Interior	527 sq. ft.
Exterior	55-63 sq. ft.
Total	582-590 sq. ft.

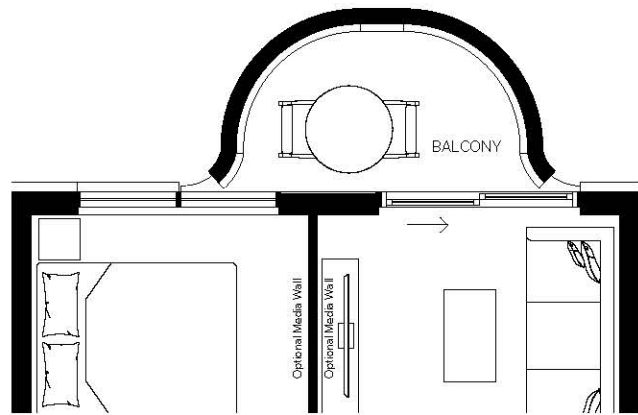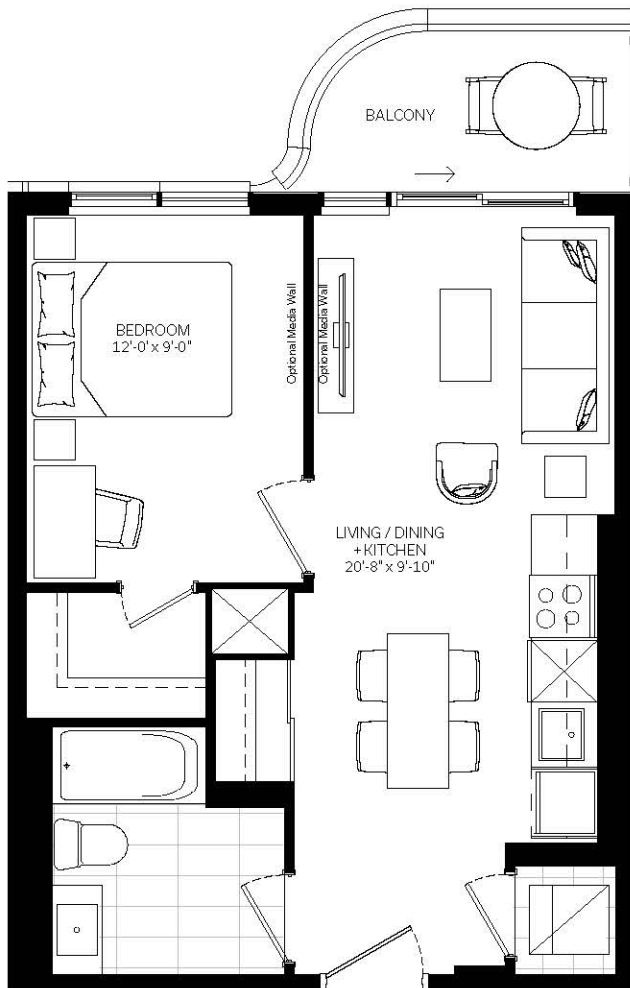

BALCONY CONDITION ON LEVEL 3,4,5,6

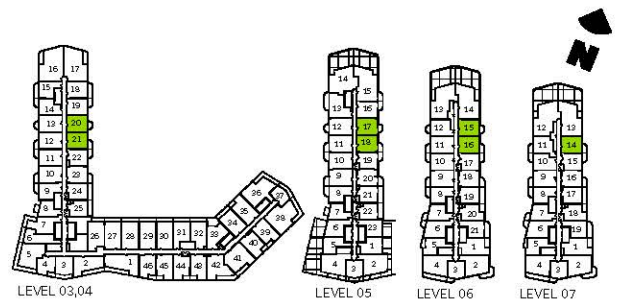



All illustrations are artist's concept. Materials, specifications, floor plans, terms and conditions are subject to change without notice. All room sizes are approximate dimensions. Actual square footage and usage floor space may vary slightly from those stated. Ceilings and walls may be modified to accommodate the mechanical and electrical systems. The unit shown may be the reverse of the unit built. E. & O. E.

1BZL





1 Bedroom

Interior	615 sq. ft.
Exterior	92-200 sq. ft.
Total	707-815 sq. ft.

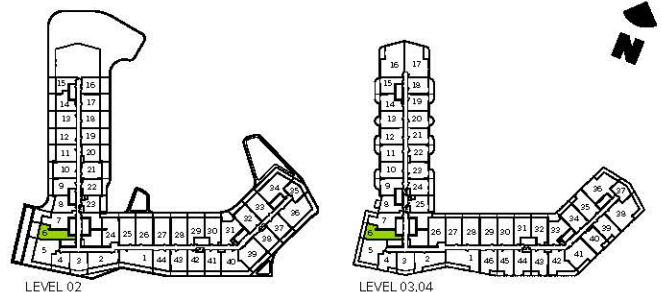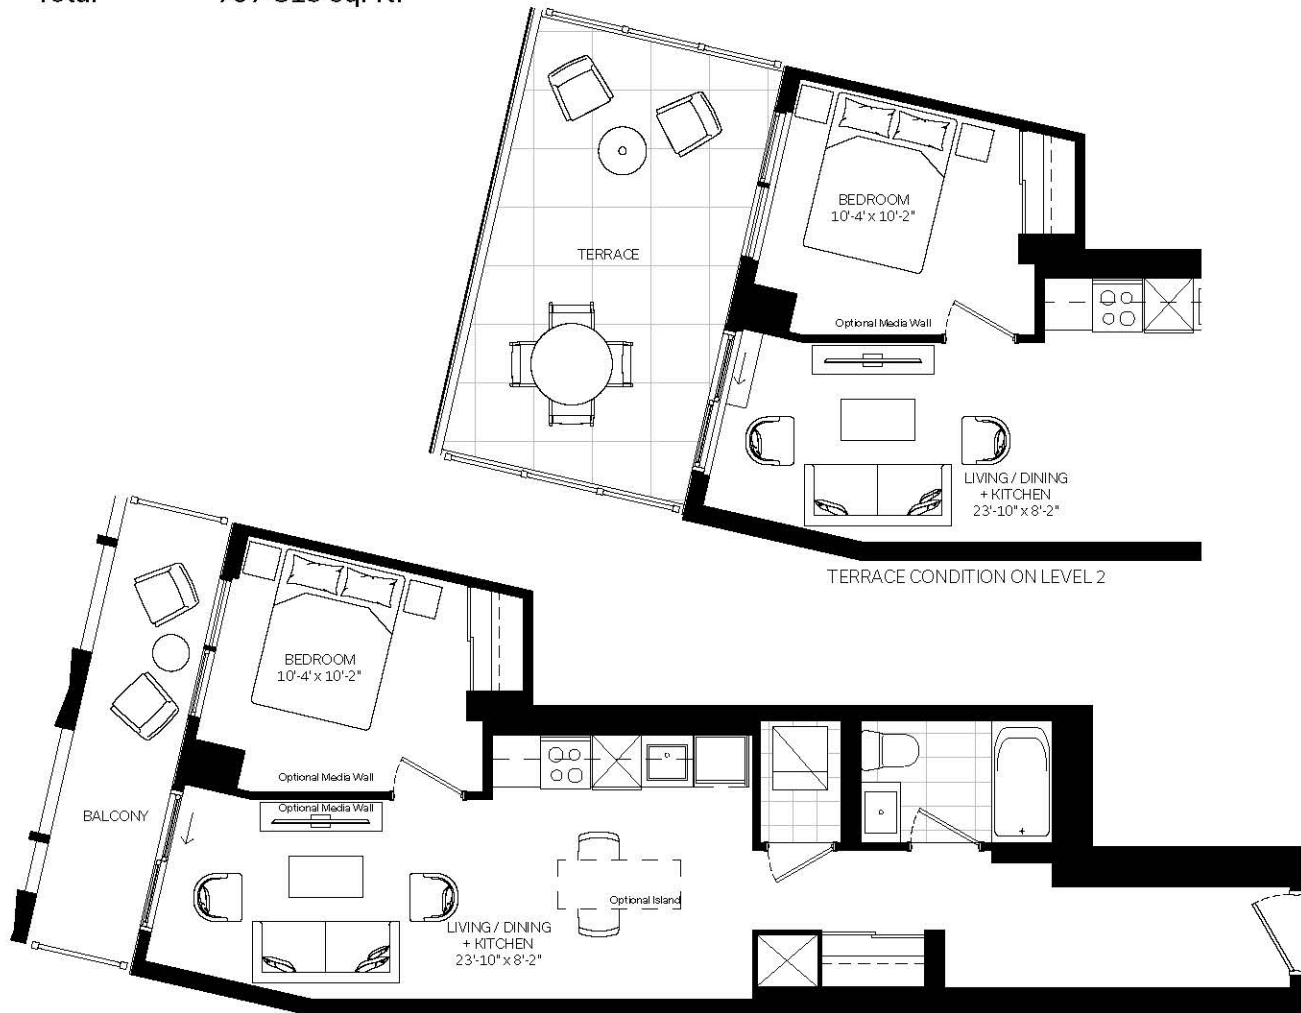






All illustrations are artist's concept. Materials, specifications, floor plans, terms and conditions are subject to change without notice. All room sizes are approximate dimensions. Actual square footage and usage floor space may vary slightly from those stated. Ceilings and walls may be modified to accommodate the mechanical and electrical systems. The unit shown may be the reverse of the unit built. E. & O. E.

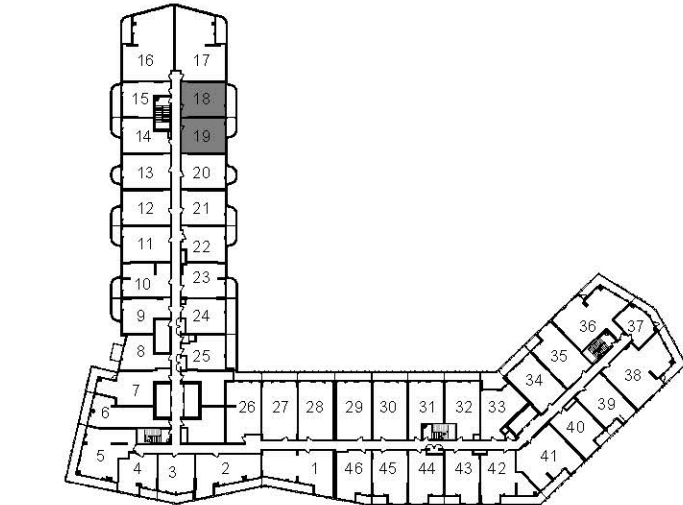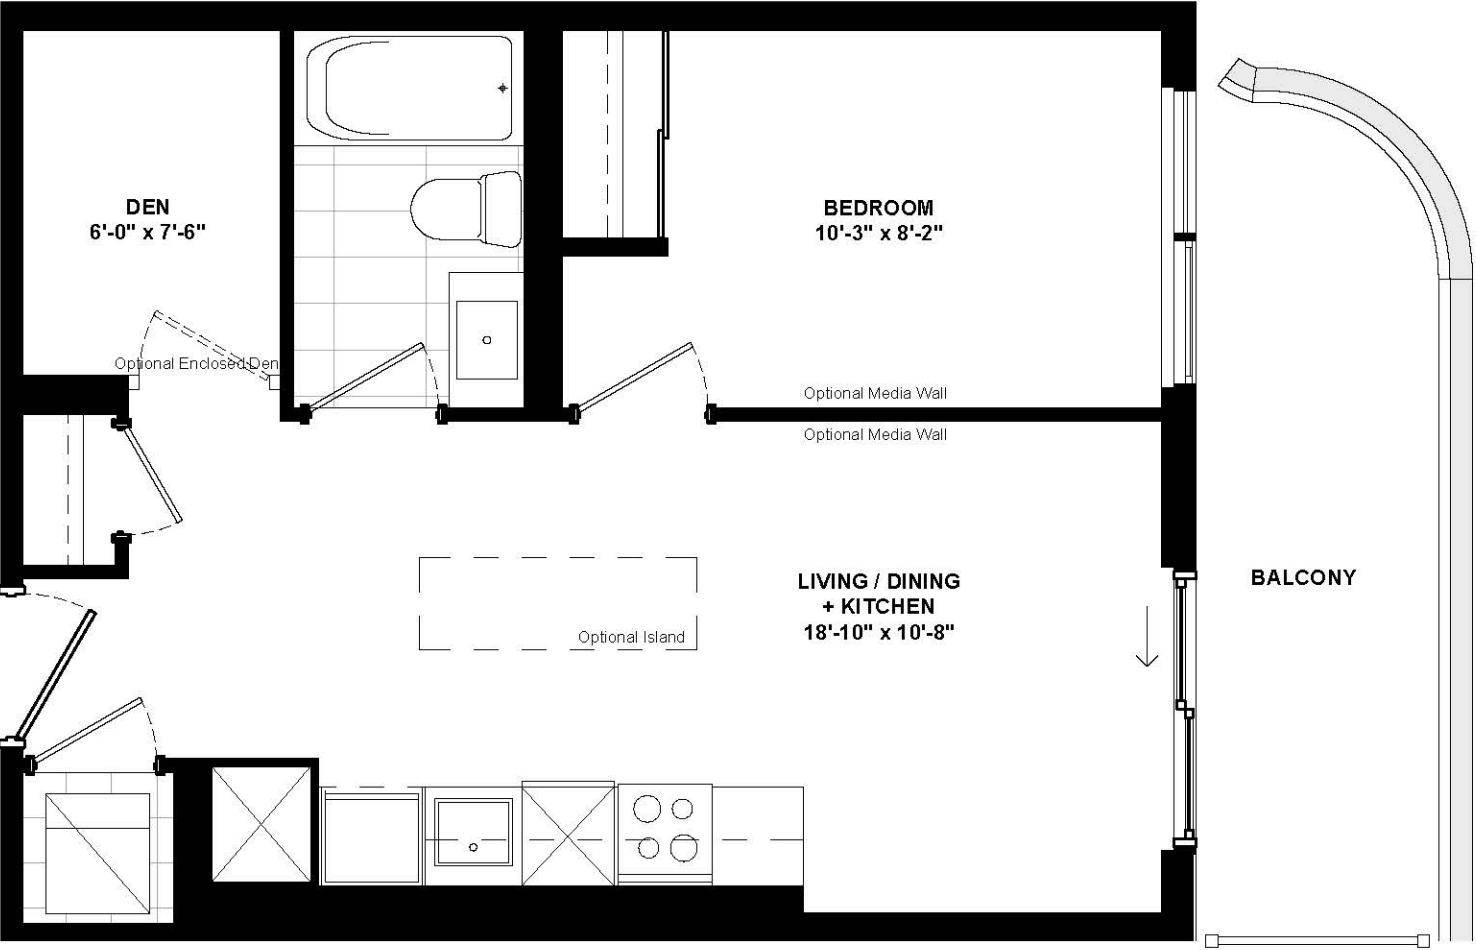

LEVEL 03,04

1 BEDROOM + DEN

LEVEL:		LEVEL 03-04	
AREA:		528 SF 49 M ²	
EXTERIOR AREA:		318,418: BALCONY 110SF 10M ² 319,419: BALCONY 64 SF 6M ²	
UNIT TYPE:		1BDB	
PROJECT:		THE CLOVE	
DRAWING:		UNIT PLAN - 418	
PROJECT No.:		22196P01	DATE: 2024-03-28
DRAWN BY:		JMO/ADA	SCALE: 1:60
CHECKED BY:		VYC	DRAWING No.: MK-A72

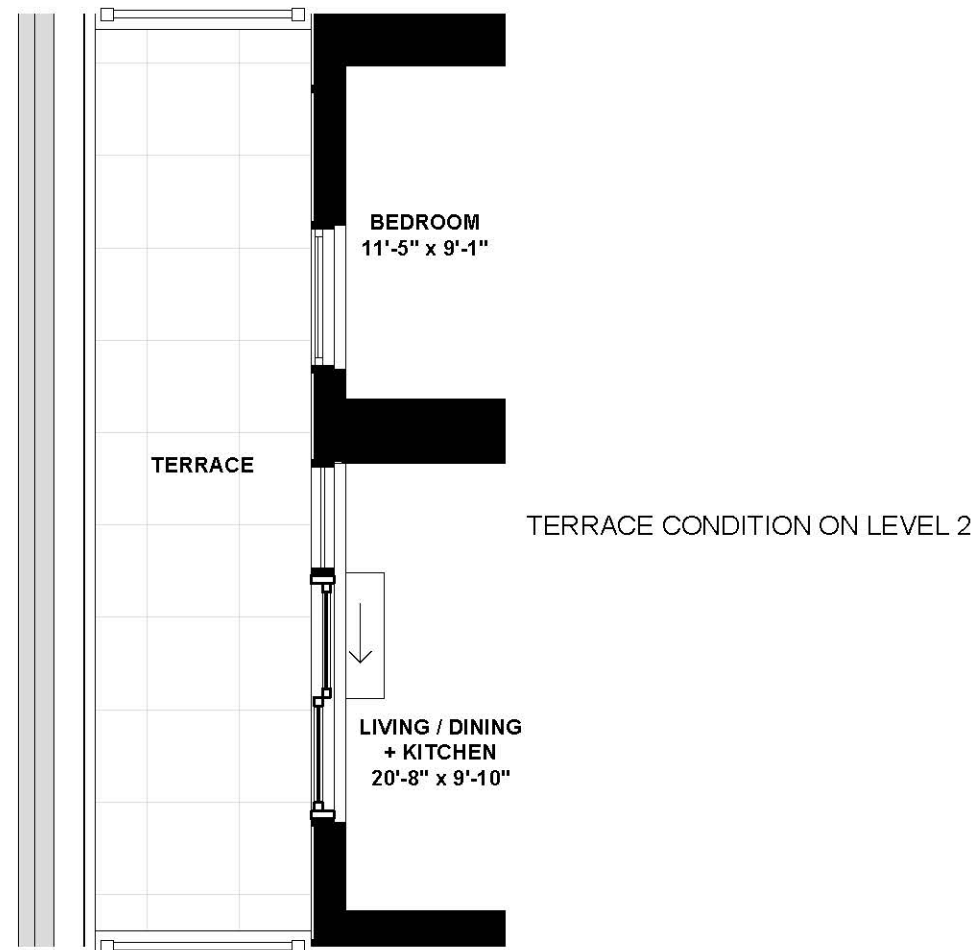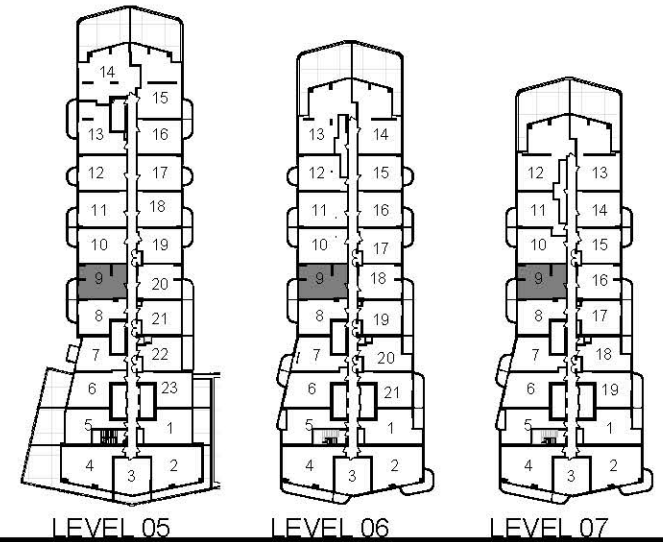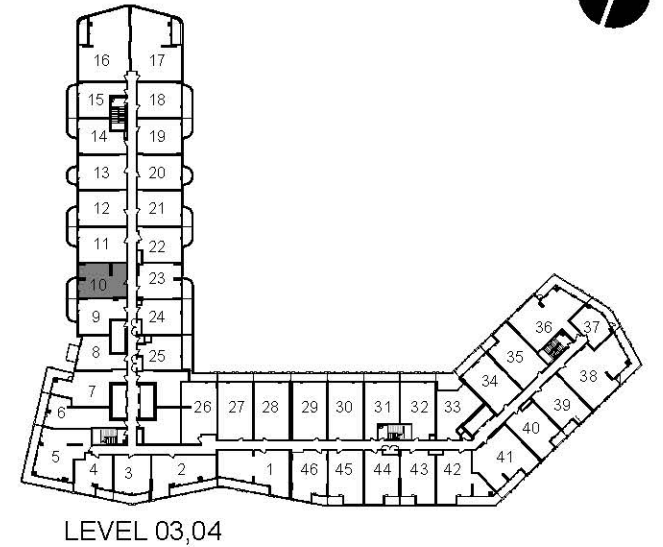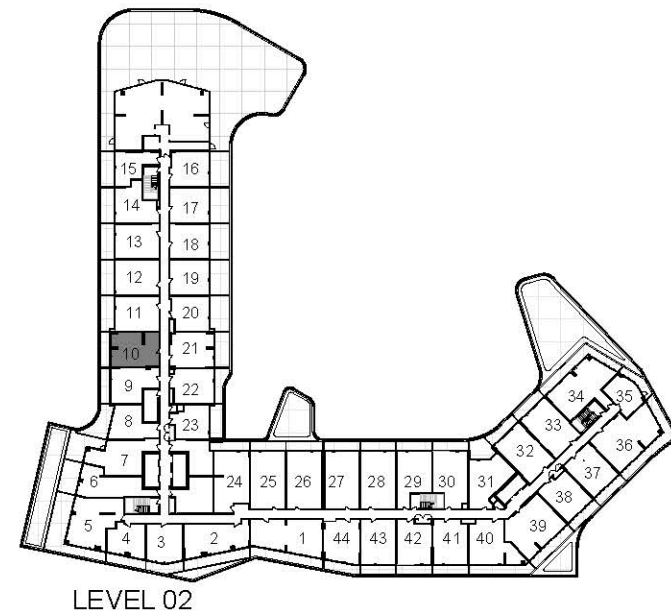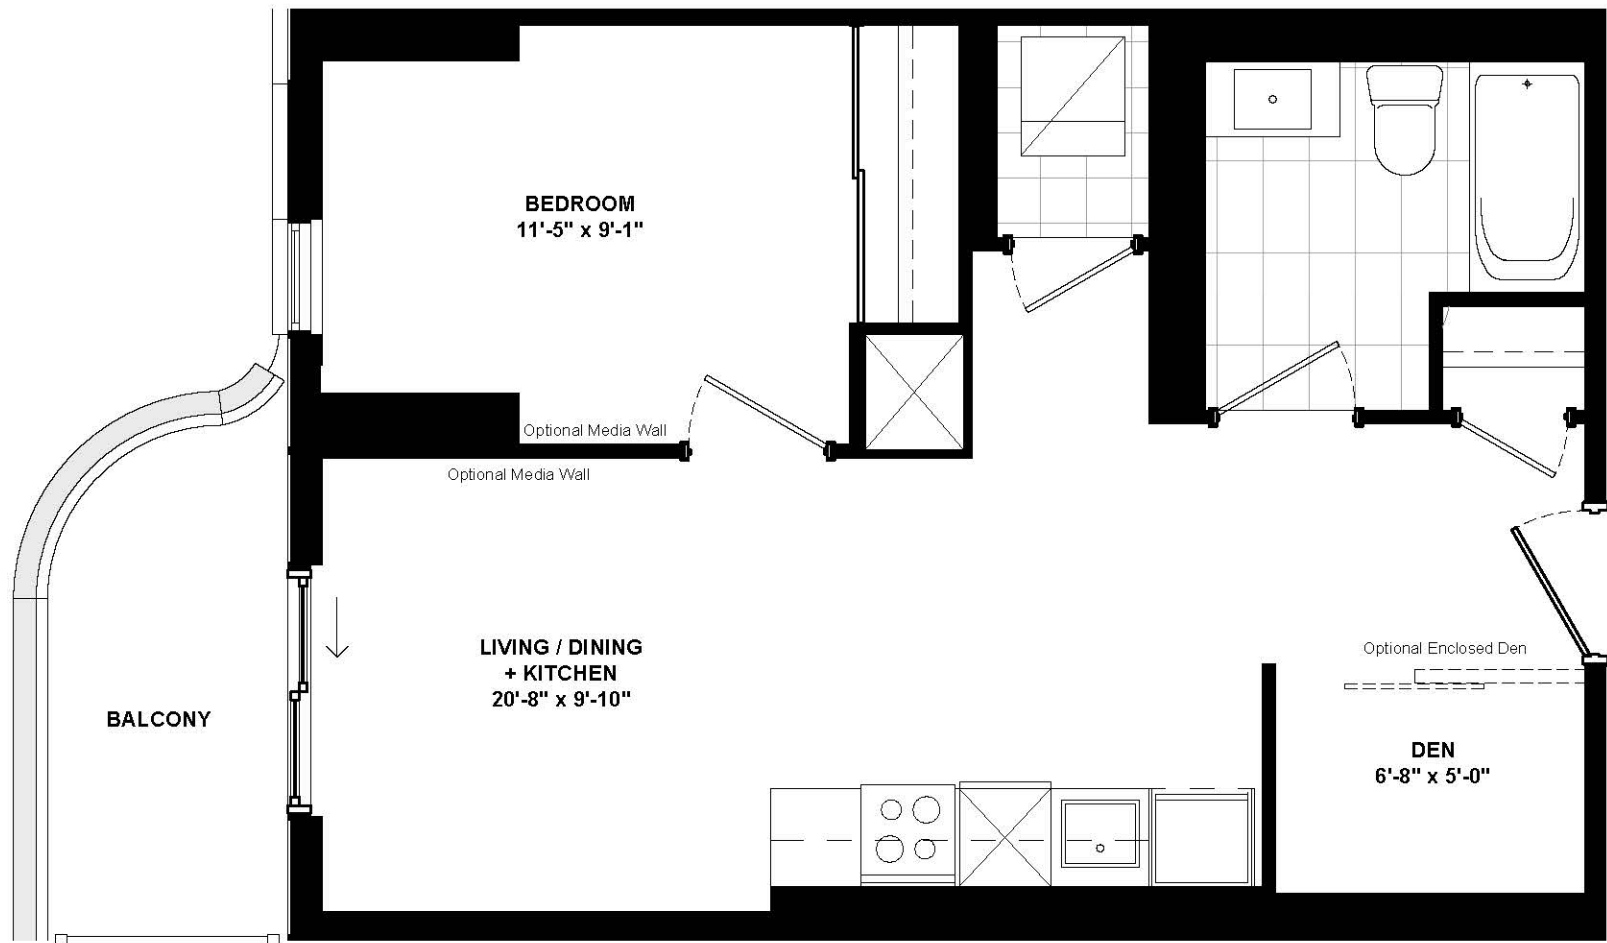

TURNER
FLEISCHER



1 BEDROOM + DEN (BF)	
LEVEL:	LEVEL 02-07
AREA:	568 SF 53 M ²
EXTERIOR AREA:	BALCONY (LVL 3-7) 67 SF 6 M ² TERRACE (LVL 2) 128 SF 12M ²
UNIT TYPE:	1BDF
PROJECT:	THE CLOVE
DRAWING:	UNIT PLAN - 709
PROJECT No.:	22196P01
DATE:	2024-03-28
DRAWN BY:	JMO/ADA
SCALE:	1:50
CHECKED BY:	VYC
DRAWING No.:	MK-A39

1BDJ





1 Bedroom + Den


Interior 579 sq. ft.
Exterior 63 sq. ft.
Total 642 sq. ft.

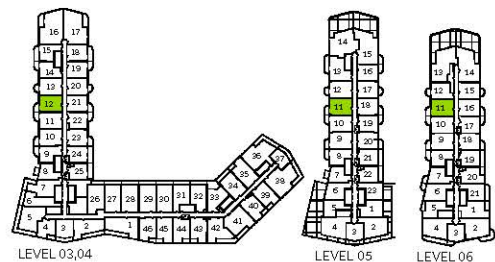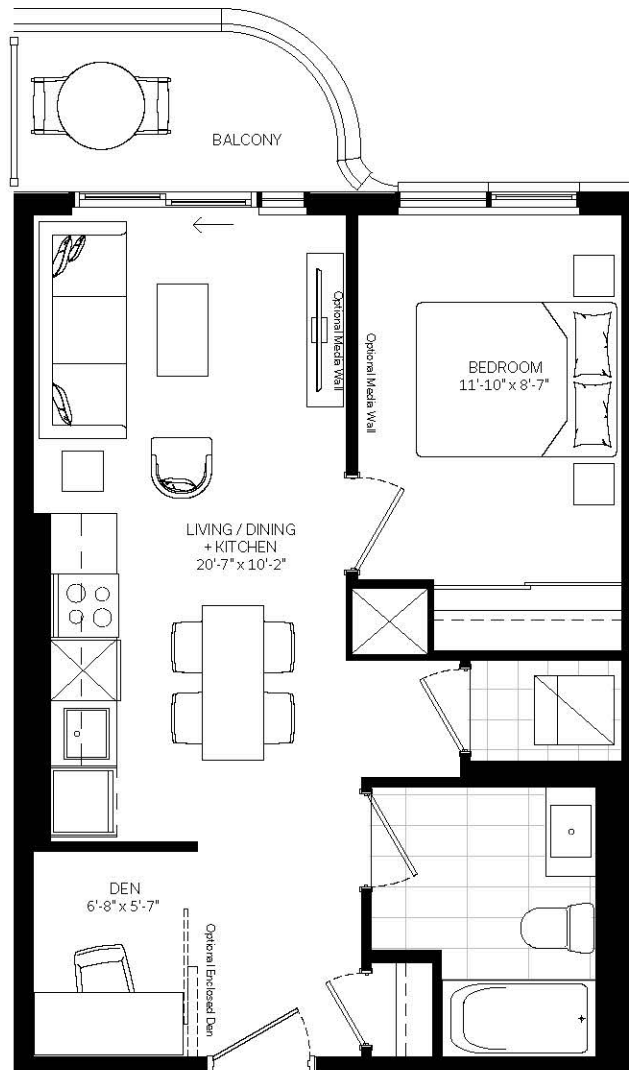


All illustrations are artist's concept. Materials, specifications, floor plans, terms and conditions are subject to change without notice. All room sizes are approximate dimensions. Actual square footage and usage floor space may vary slightly from those stated. Ceilings and walls may be modified to accommodate the mechanical and electrical systems. The unit shown may be the reverse of the unit built. E. & O.E.

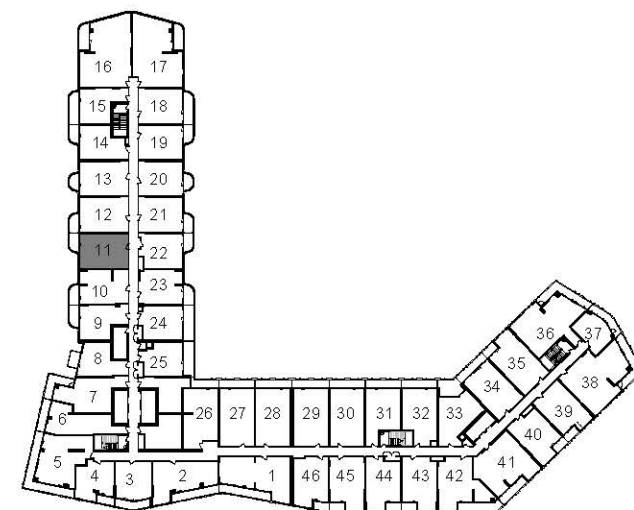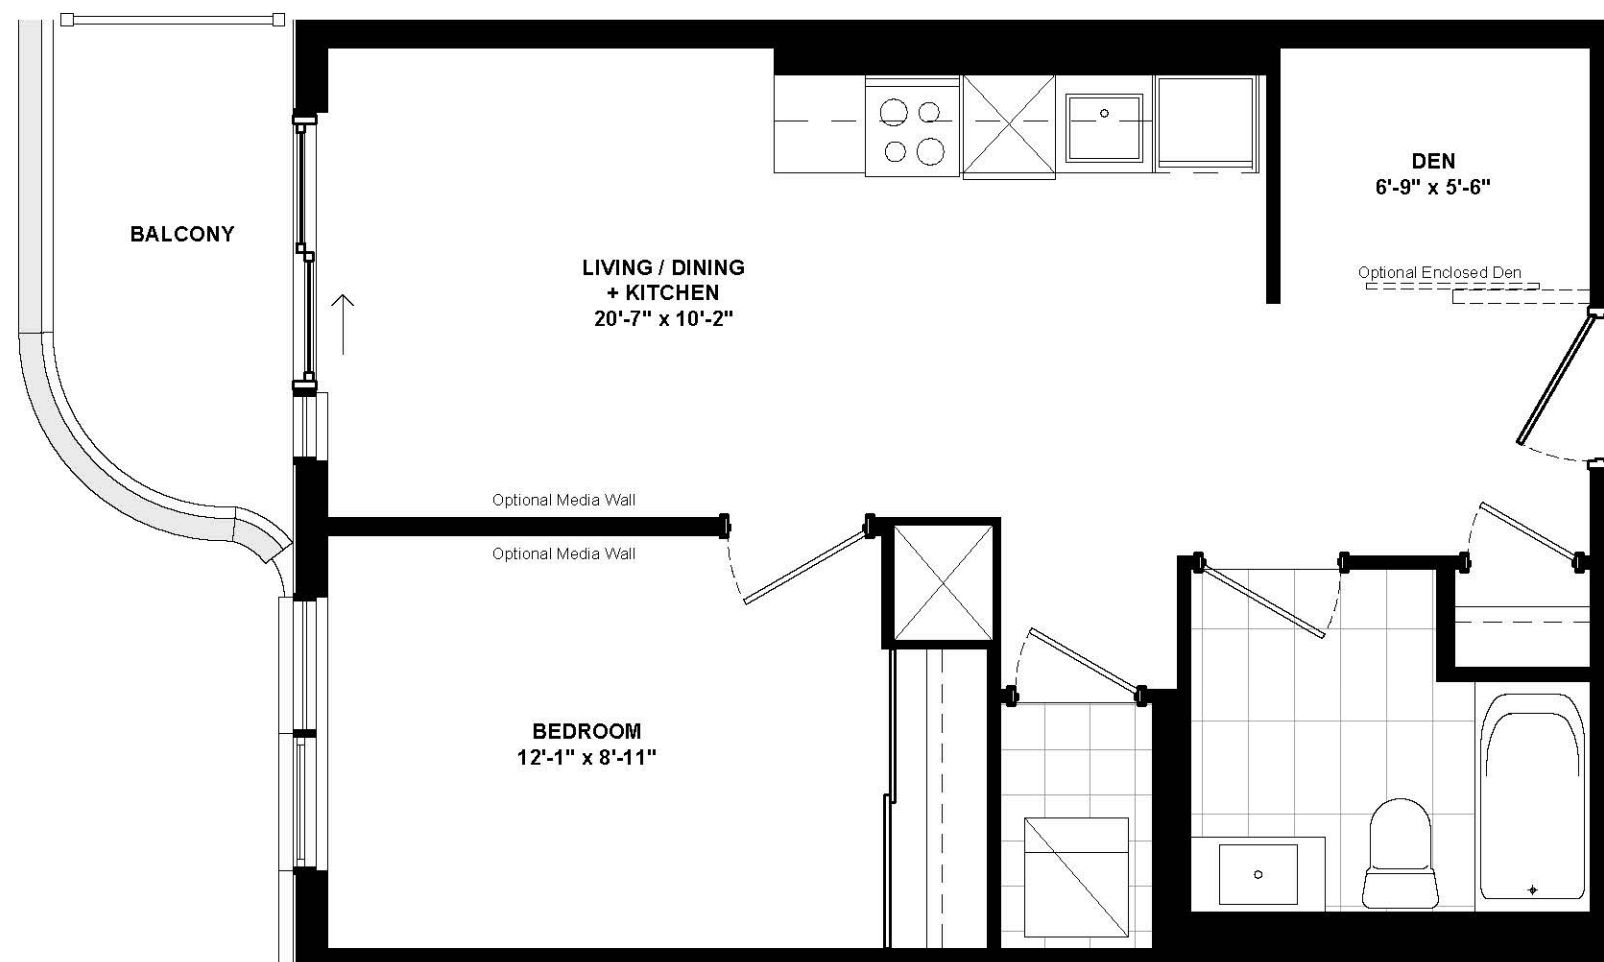

LEVEL 03,04

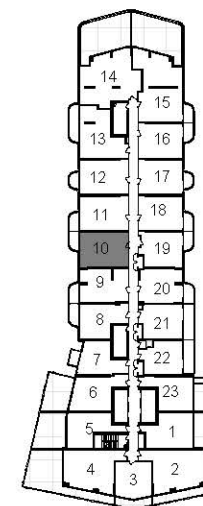

LEVEL 05

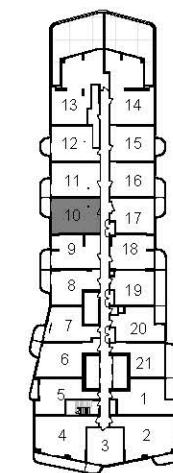

LEVEL 06

1 BEDROOM + DEN (BF)


LEVEL:	LEVEL 03-06		
AREA:	585 SF 54 M ²		
EXTERIOR AREA:	64 SF 6 M ²		
UNIT TYPE:	1BDO		
PROJECT:	THE CLOVE		
DRAWING:	UNIT PLAN - 610		
PROJECT No.:	22196P01	DATE:	2024-03-28
DRAWN BY:	JMO/ADA	SCALE:	1:50
CHECKED BY:	VYC	DRAWING No.:	MK-A45

1BDZE




1 Bedroom + Den

Interior 655 sq. ft.
Exterior 122-239 sq. ft.
Total 777-894 sq. ft.

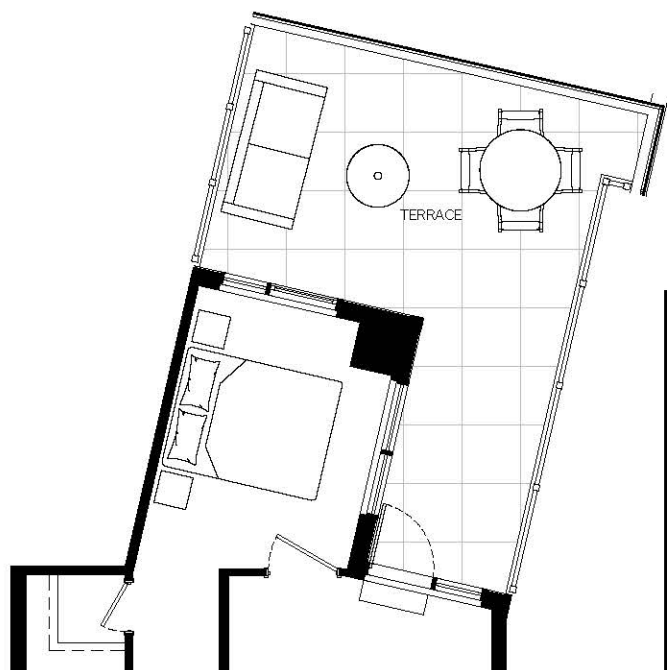

TERRACE CONDITION ON LEVEL 2

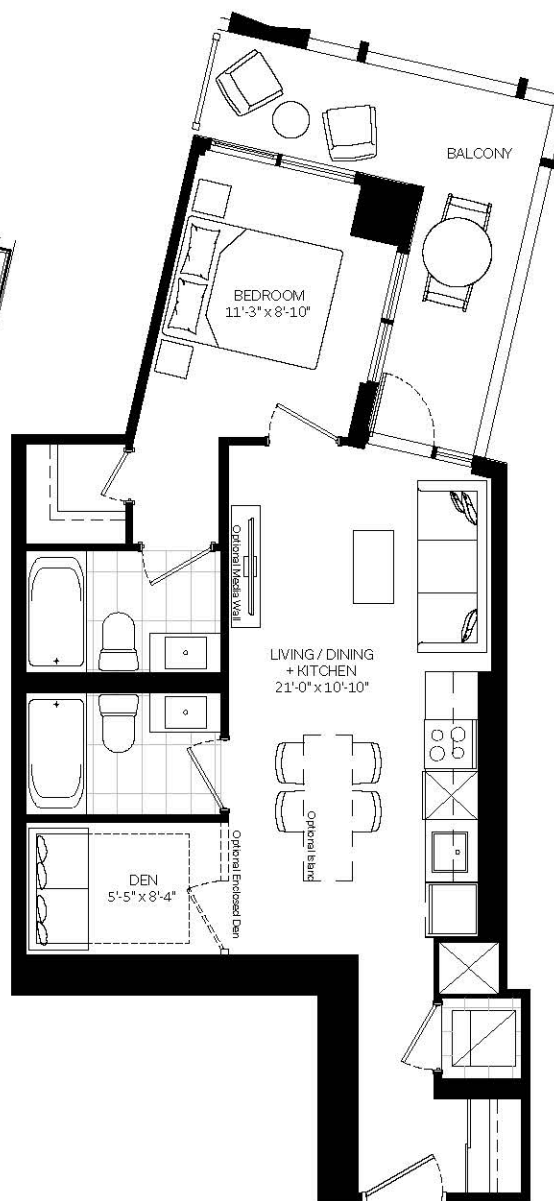

LEVEL 02



LEVEL 03,04




All illustrations are artist's concept. Materials, specifications, floor plans, terms and conditions are subject to change without notice. All room sizes are approximate dimensions. Actual square footage and usage floor space may vary slightly from those stated. Ceilings and walls may be modified to accommodate the mechanical and electrical systems. The unit shown may be the reverse of the unit built. E. & O. E.

2BE





2 Bedroom

Interior	687 sq. ft.
Exterior	100-129 sq. ft.
Total	787-816 sq. ft.

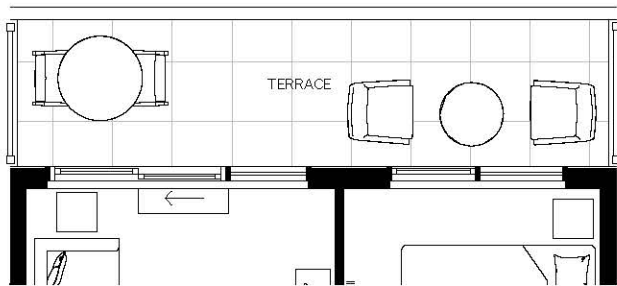

TERRACE CONDITION ON LEVEL 2

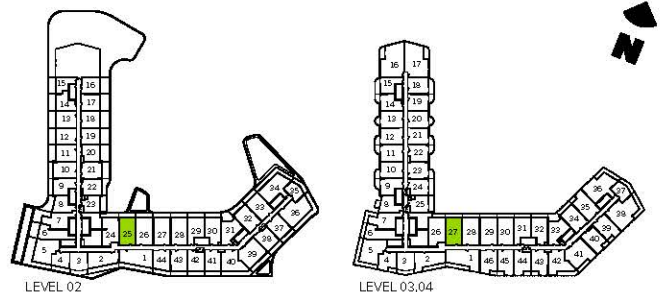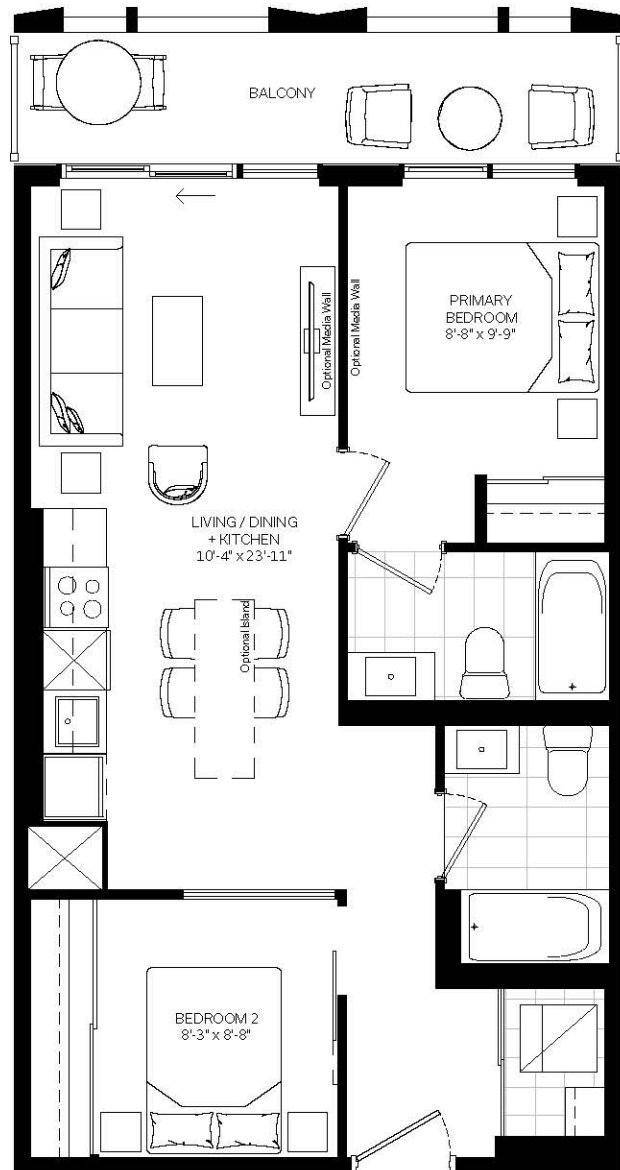


All illustrations are artist's concept. Materials, specifications, floor plans, terms and conditions are subject to change without notice. All room sizes are approximate dimensions. Actual square footage and usage floor space may vary slightly from those stated. Ceilings and walls may be modified to accommodate the mechanical and electrical systems. The unit shown may be the reverse of the unit built. E. & O. E.

2BH




2 Bedroom



Interior 704 sq. ft.
Exterior 77-137 sq. ft.
Total 781-841 sq. ft.

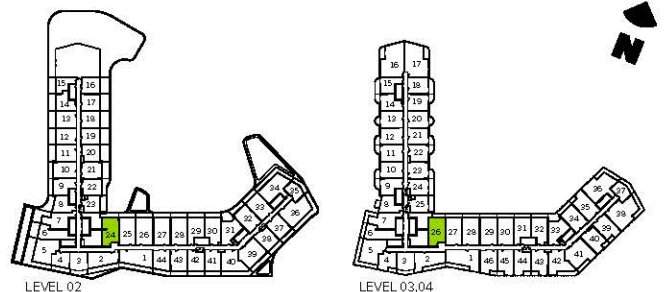


All illustrations are artist's concept. Materials, specifications, floor plans, terms and conditions are subject to change without notice. All room sizes are approximate dimensions. Actual square footage and usage floor space may vary slightly from those stated. Ceilings and walls may be modified to accommodate the mechanical and electrical systems. The unit shown may be the reverse of the unit built. E. & O. E.

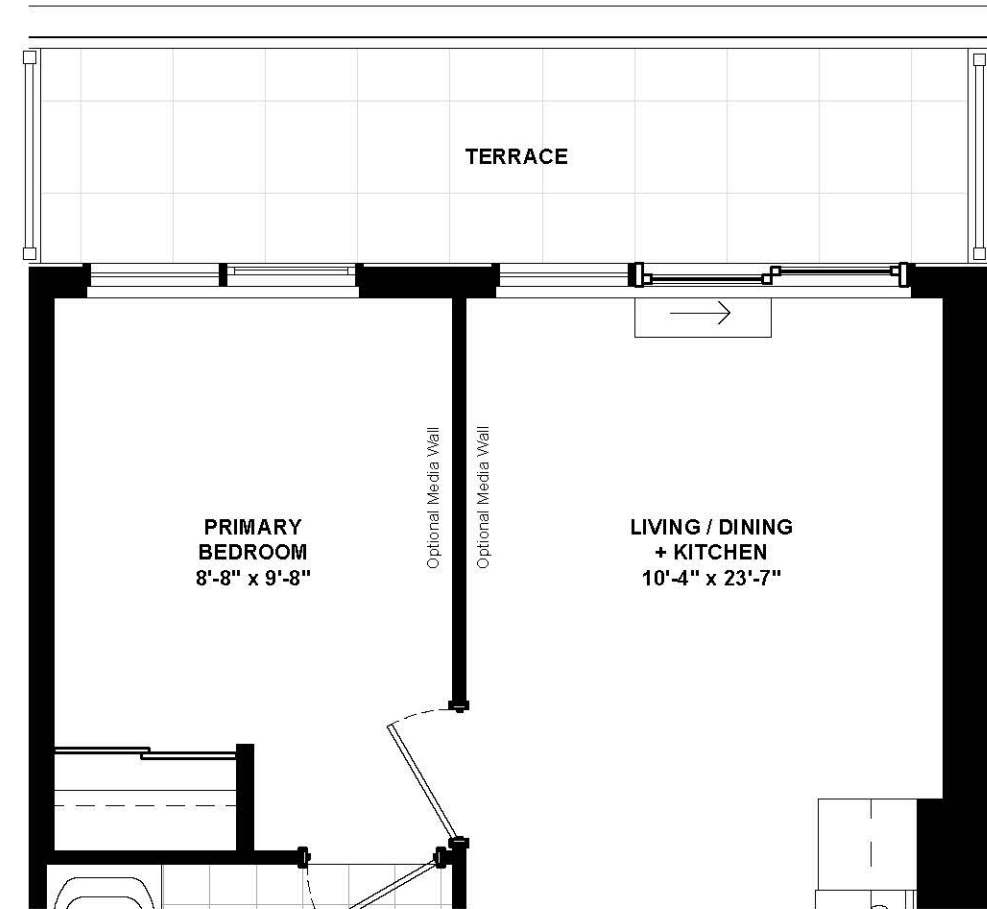

TERRACE CONDITION ON LEVEL 2

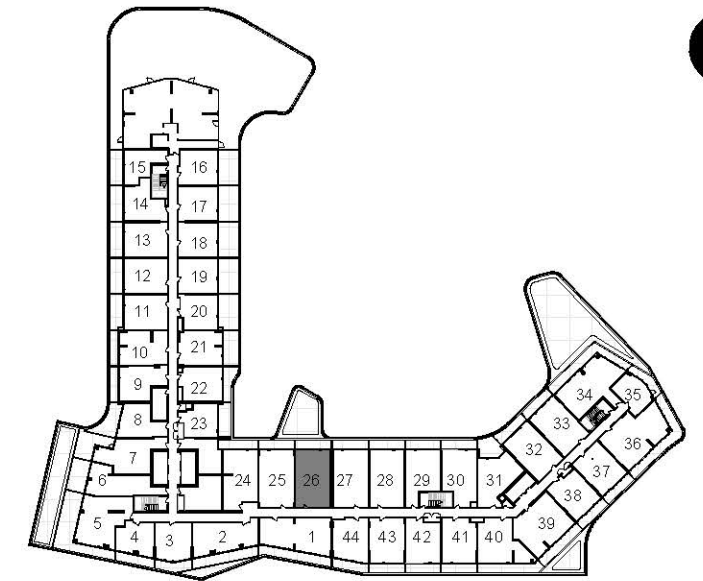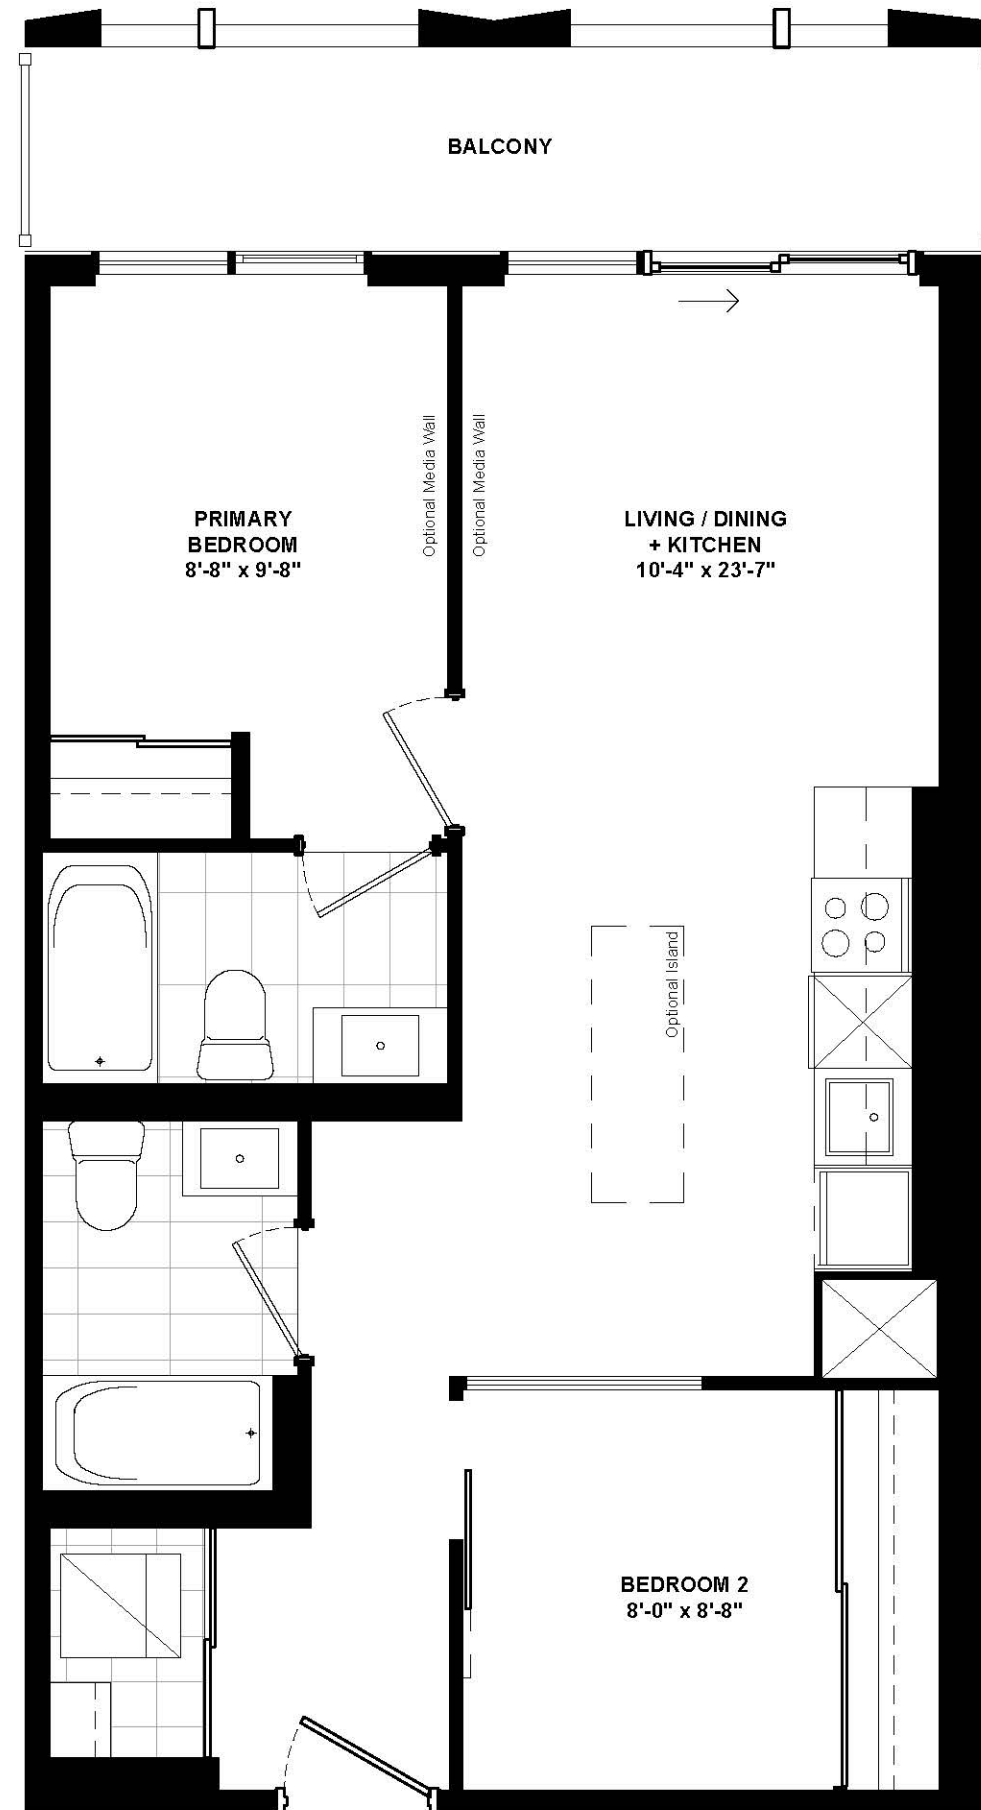

LEVEL 02

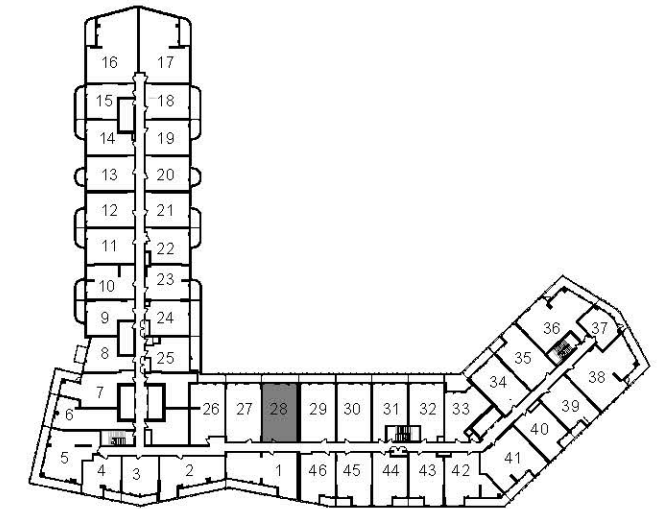

LEVEL 03,04

2 BEDROOM

LEVEL: **LEVEL 02-04**

AREA: **707 SF 66 M²**

EXTERIOR AREA: 428,328: BALCONY 103 SF 10 M²
226: TERRACE 133 SF 12 M²

UNIT TYPE: **2BJ**


PROJECT: **THE CLOVE**

DRAWING: **UNIT PLAN - 428**


PROJECT No.: 22196P01 DATE: 2024-03-28

DRAWN BY: JMO/ADA SCALE: 1:50

CHECKED BY: VYC DRAWING No.: **MK-A91**

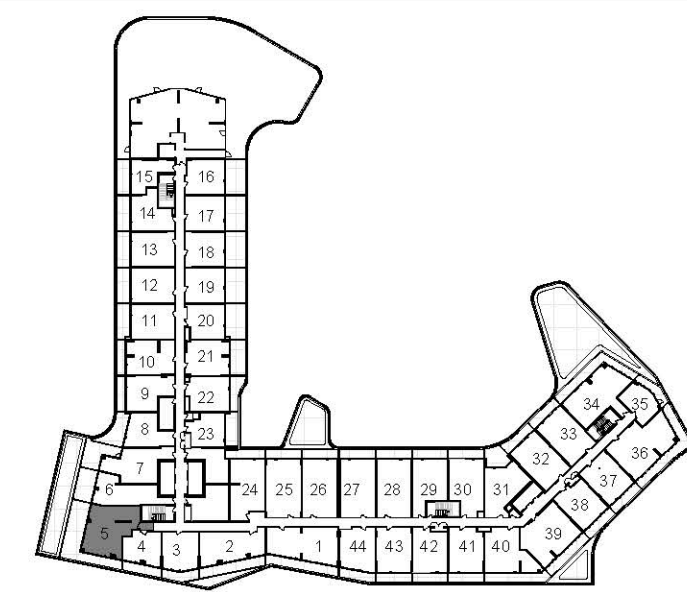

LEVEL 02

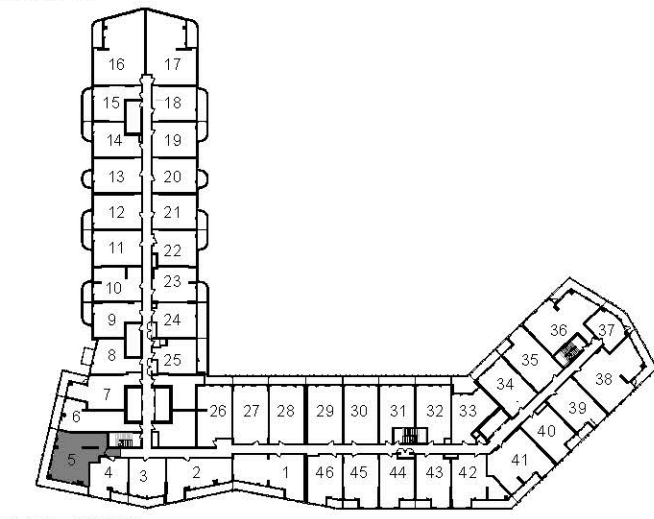

LEVEL 03,04



TERRACE CONDITION ON LEVEL 2

**TURNER
FLEISCHER**



2 BEDROOM		
LEVEL:	LEVEL 02-04	
AREA:	778 SF 72 M ²	
EXTERIOR AREA:	BALCONY (LVL 3,4) 284 SF 26 M ²	TERRACE (LVL 2) 533 SF 49.50 M ²
UNIT TYPE:	2BU	
PROJECT:	THE CLOVE	
DRAWING:	UNIT PLAN - 405	
PROJECT No.:	22196P01	DATE: 2024-03-28
DRAWN BY:	JMO/ADA	SCALE: 1:80
CHECKED BY:	VYC	DRAWING No.: MK-A65

3BP



3 Bedroom

Interior 1091 sq. ft.
Exterior 93 sq. ft.
Total 1184 sq. ft.

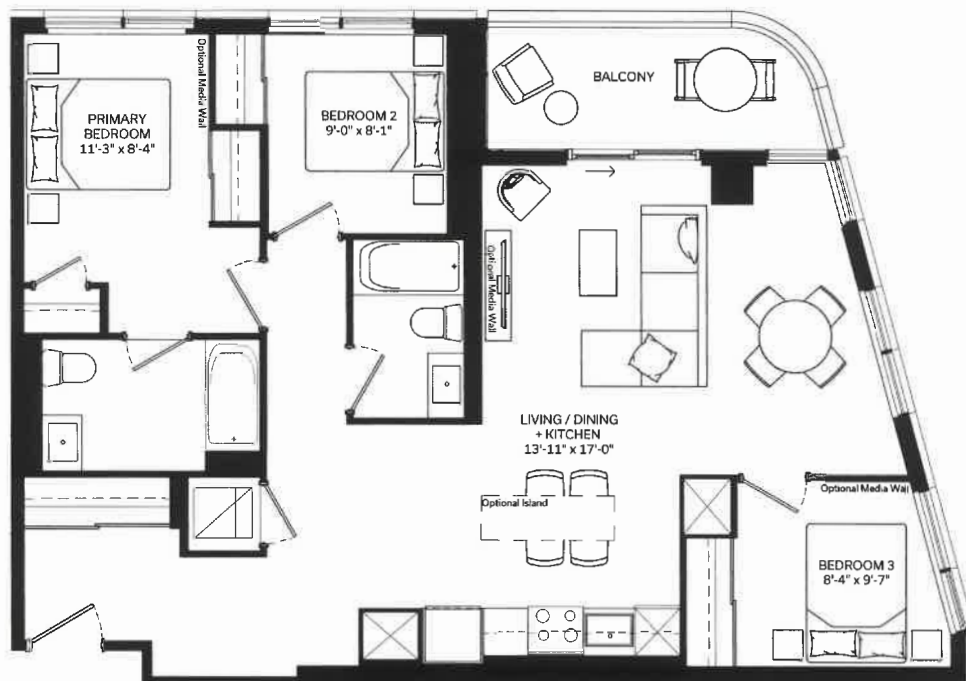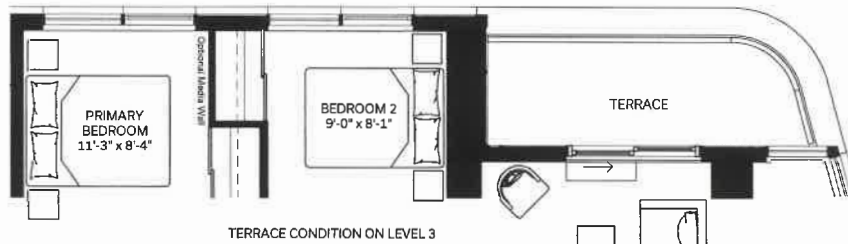

mattamy HOMES





All illustrations are artist's concept. Materials, specifications, floor plans, terms and conditions are subject to change without notice. All room sizes are approximate dimensions. Actual square footage and usage floor space may vary slightly from those stated. Ceilings and walls may be modified to accommodate the mechanical and electrical systems. The unit shown may be the reverse of the unit built. E. & O.E.

3BDA



3 Bedroom +Den

Interior 857 sq. ft.
Exterior 145 sq. ft.
Total 1002 sq. ft.

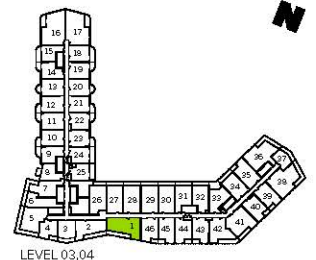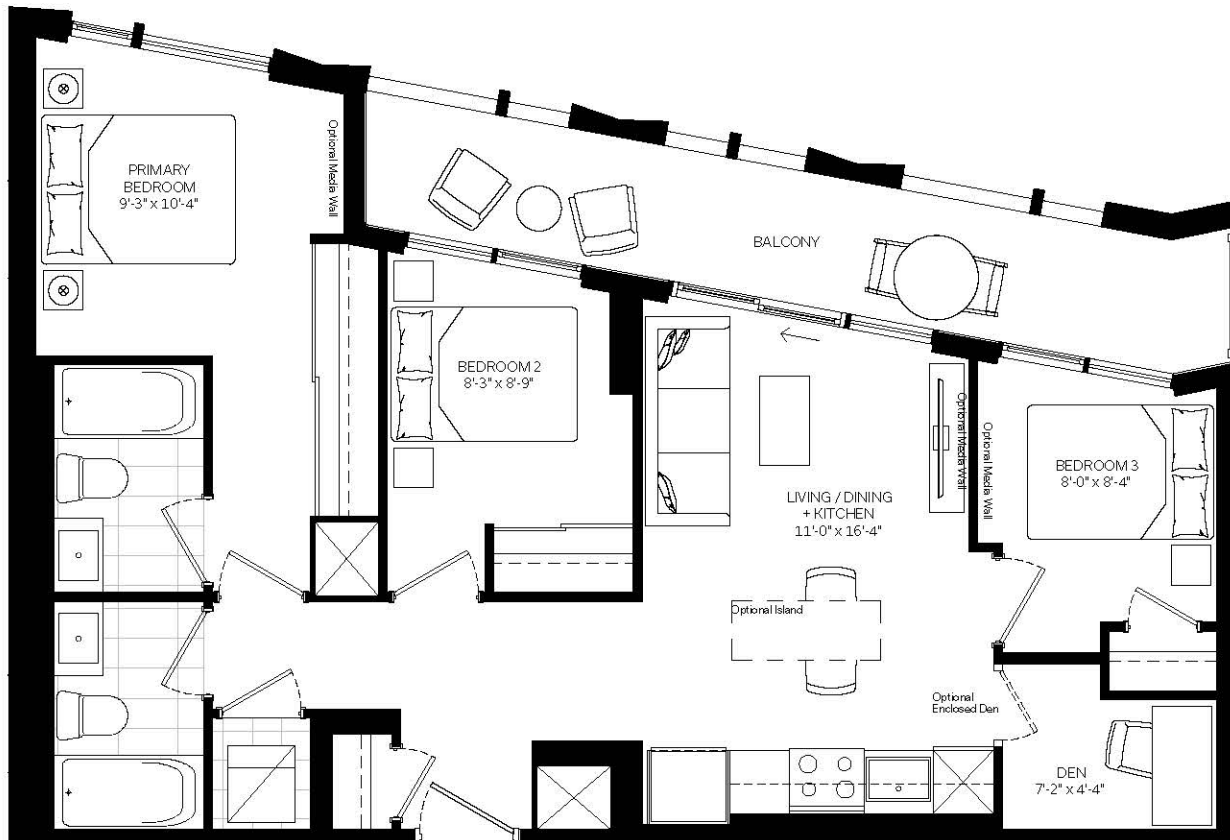

All illustrations are artist's concept. Materials, specifications, floor plans, terms and conditions are subject to change without notice. All room sizes are approximate dimensions. Actual square footage and usage floor space may vary slightly from those stated. Ceilings and walls may be modified to accommodate the mechanical and electrical systems. The unit shown may be the reverse of the unit built. E. & O. E.