

# JORDAN REAR LANE TOWNHOME



FRONT ELEVATION STYLE A1 – 1385 SQ.FT.



FRONT ELEVATION STYLE B1 – 1383 SQ.FT.



FRONT ELEVATION STYLE C1 – 1399 SQ.FT.



REAR ELEVATION - STYLE A1



REAR ELEVATION - STYLE C1




REAR ELEVATION - STYLE B1




# JORDAN REAR LANE TOWNHOME


STYLE A1 – 1385 SQ.FT.  
 STYLE B1 – 1383 SQ.FT.  
 STYLE C1 – 1399 SQ.FT.

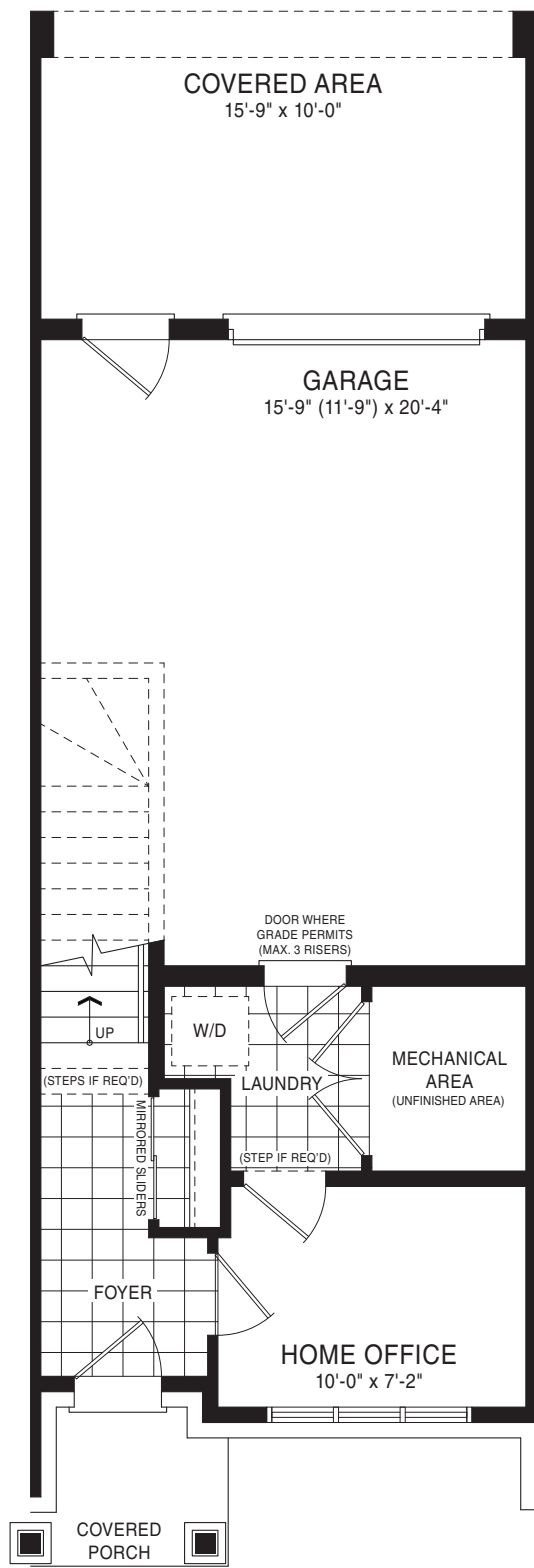

GROUND FLOOR PLAN  
 STYLE A1

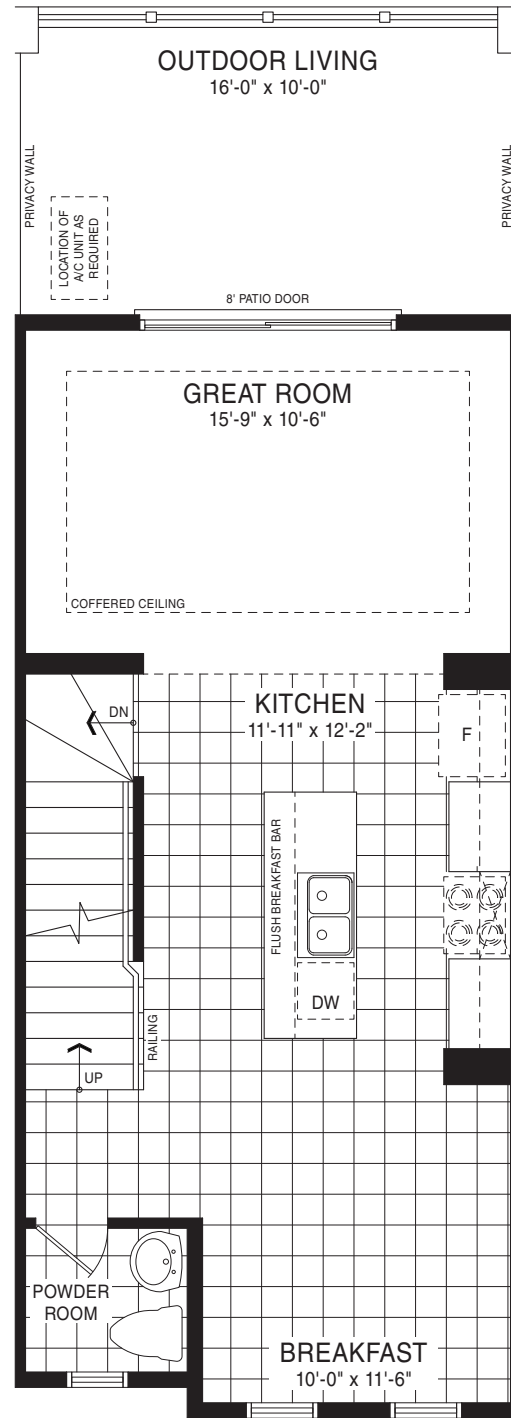

SECOND FLOOR PLAN  
 STYLE A1

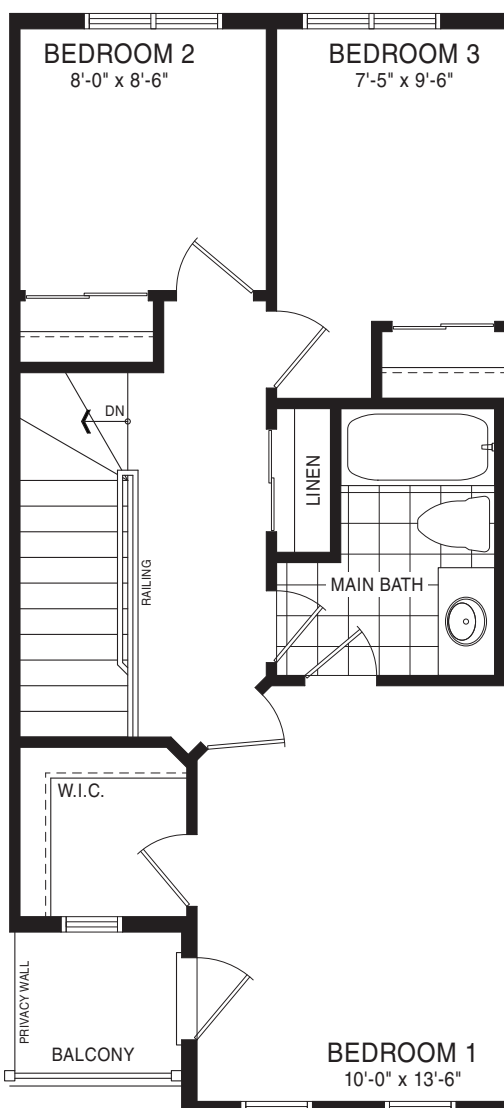

THIRD FLOOR PLAN  
 STYLE A1





TRINITY CORNER REAR LANE TOWNHOME



FRONT ELEVATION STYLE A1 – 1657 SQ.FT.



FRONT ELEVATION STYLE B1 – 1747 SQ.FT.



FRONT ELEVATION STYLE C1 – 1720 SQ.FT.



REAR ELEVATION - STYLE A1



REAR ELEVATION - STYLE B1




REAR ELEVATION - STYLE C1




# TRINITY CORNER REAR LANE TOWNHOME


STYLE A1 – 1657 SQ.FT.  
 STYLE B1 – 1747 SQ.FT.  
 STYLE C1 – 1720 SQ.FT.

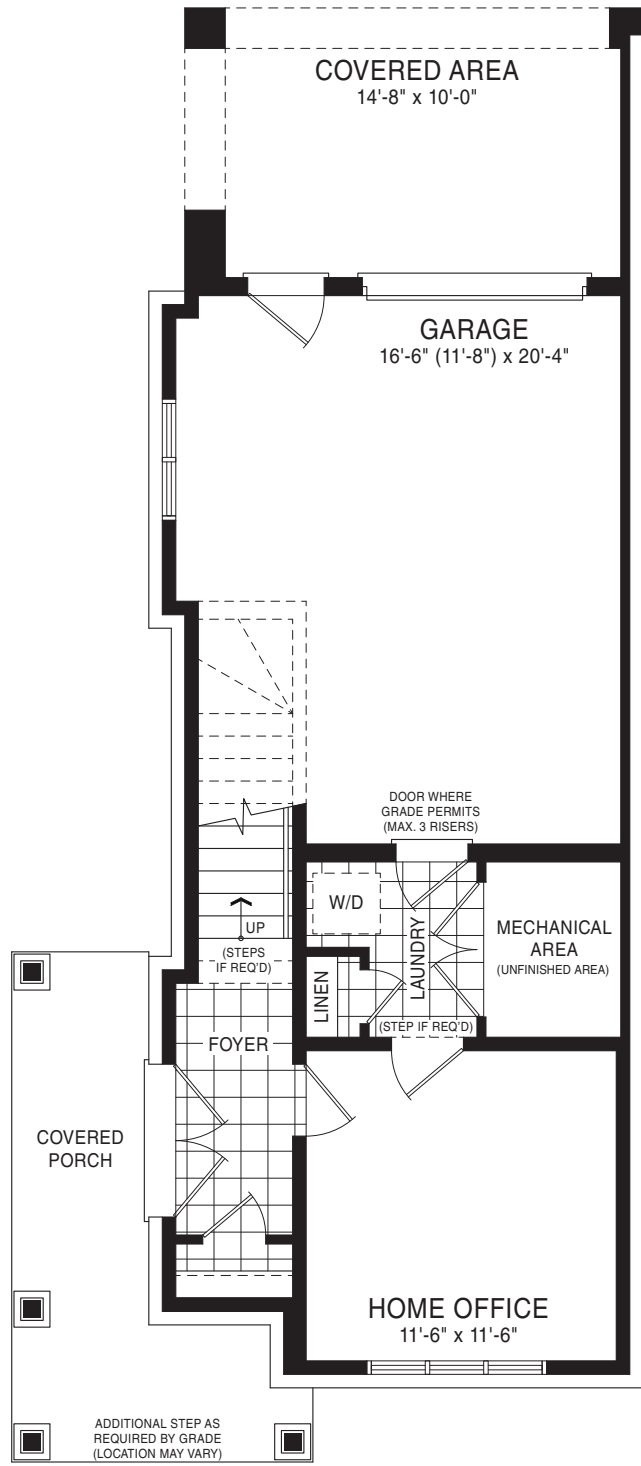


GROUND FLOOR PLAN  
STYLE A

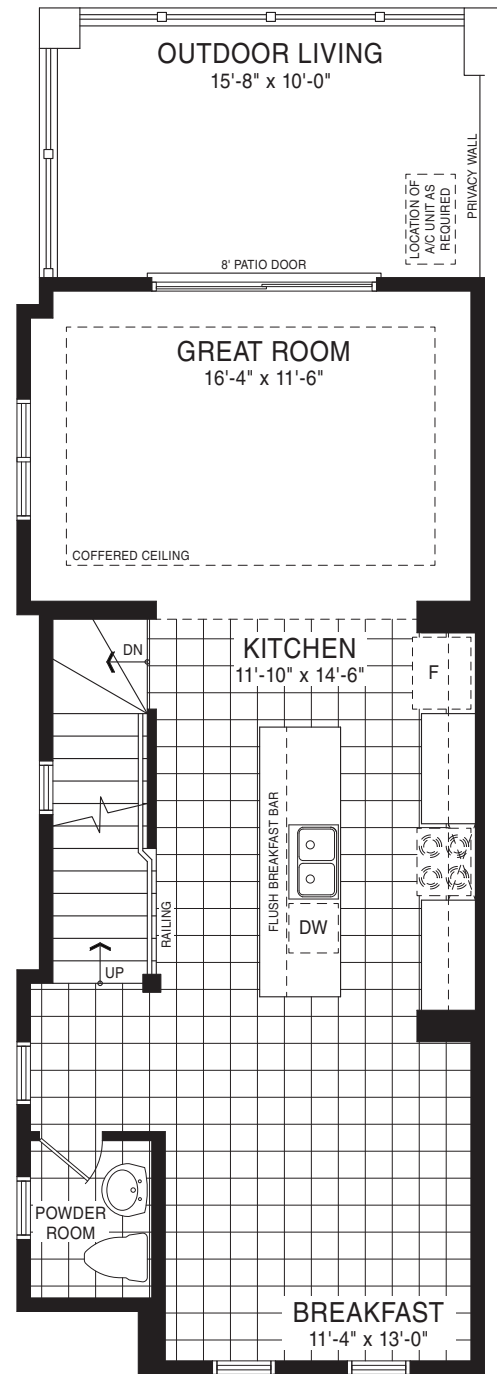

SECOND FLOOR PLAN  
STYLE A

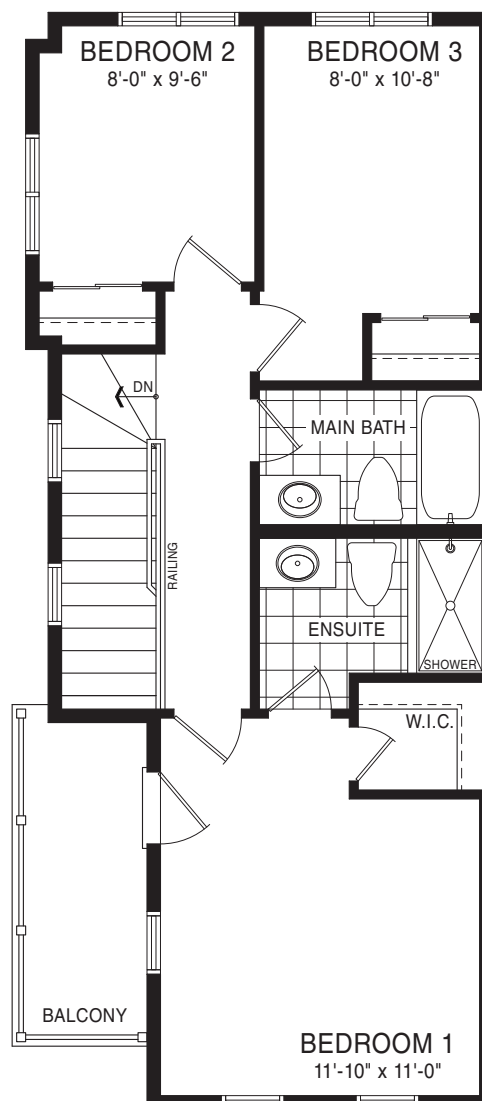


THIRD FLOOR PLAN  
STYLE A

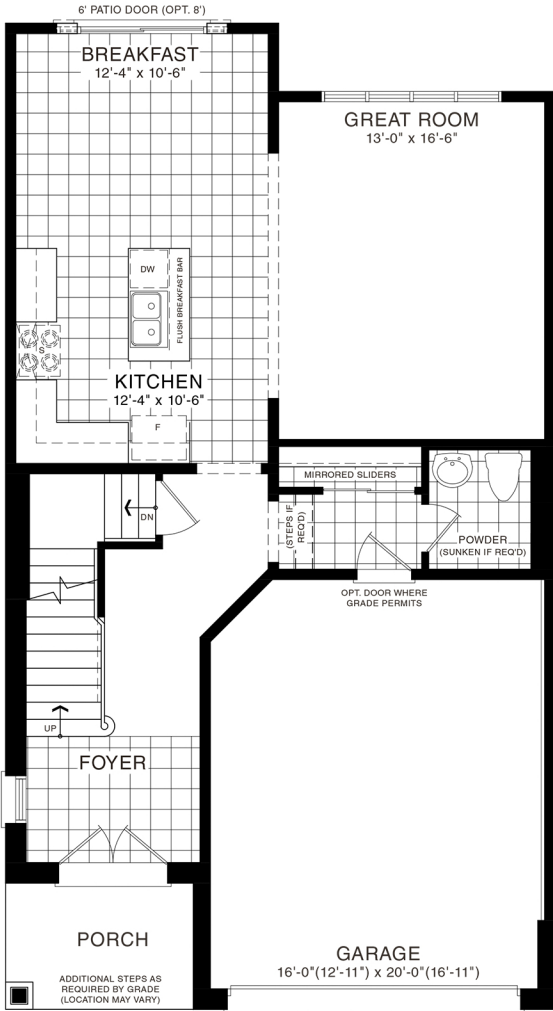


MAIN FLOOR PLAN  
 STYLE A




SECOND FLOOR PLAN  
 STYLE A

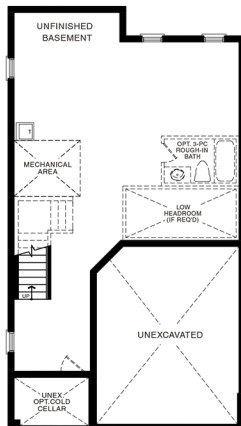


BASEMENT PLAN  
 STYLE A

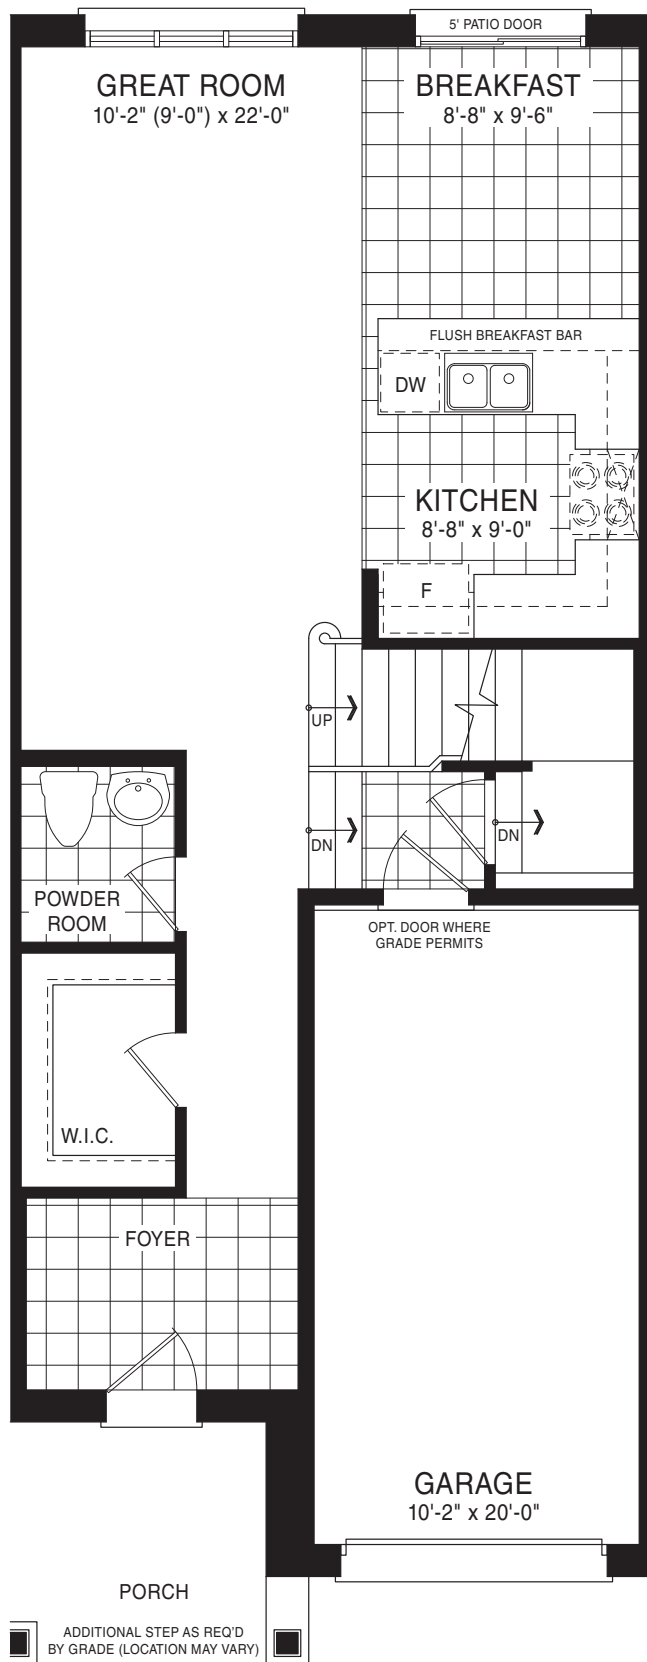

MAIN FLOOR PLAN  
STYLE B

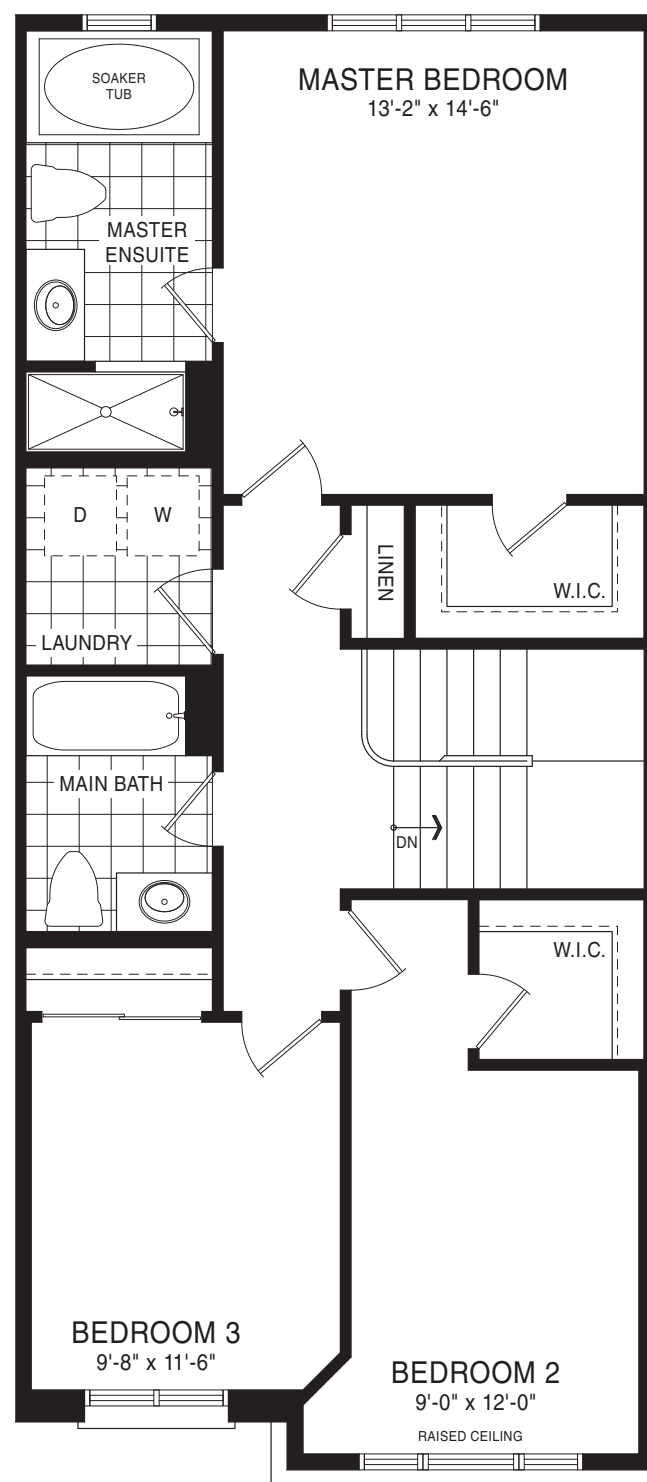

SECOND FLOOR PLAN  
STYLE B

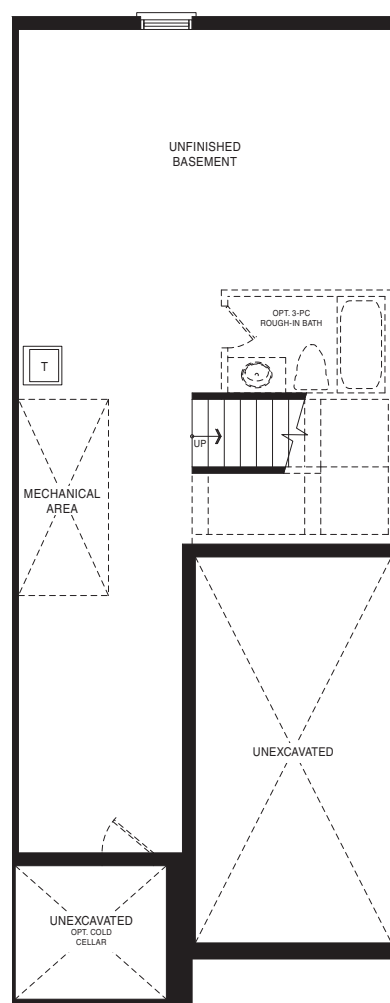

BASEMENT PLAN  
STYLE B