
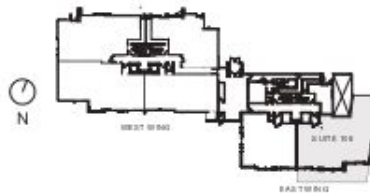




SCHEDULE E
LEVEL 1 | SUITE 106

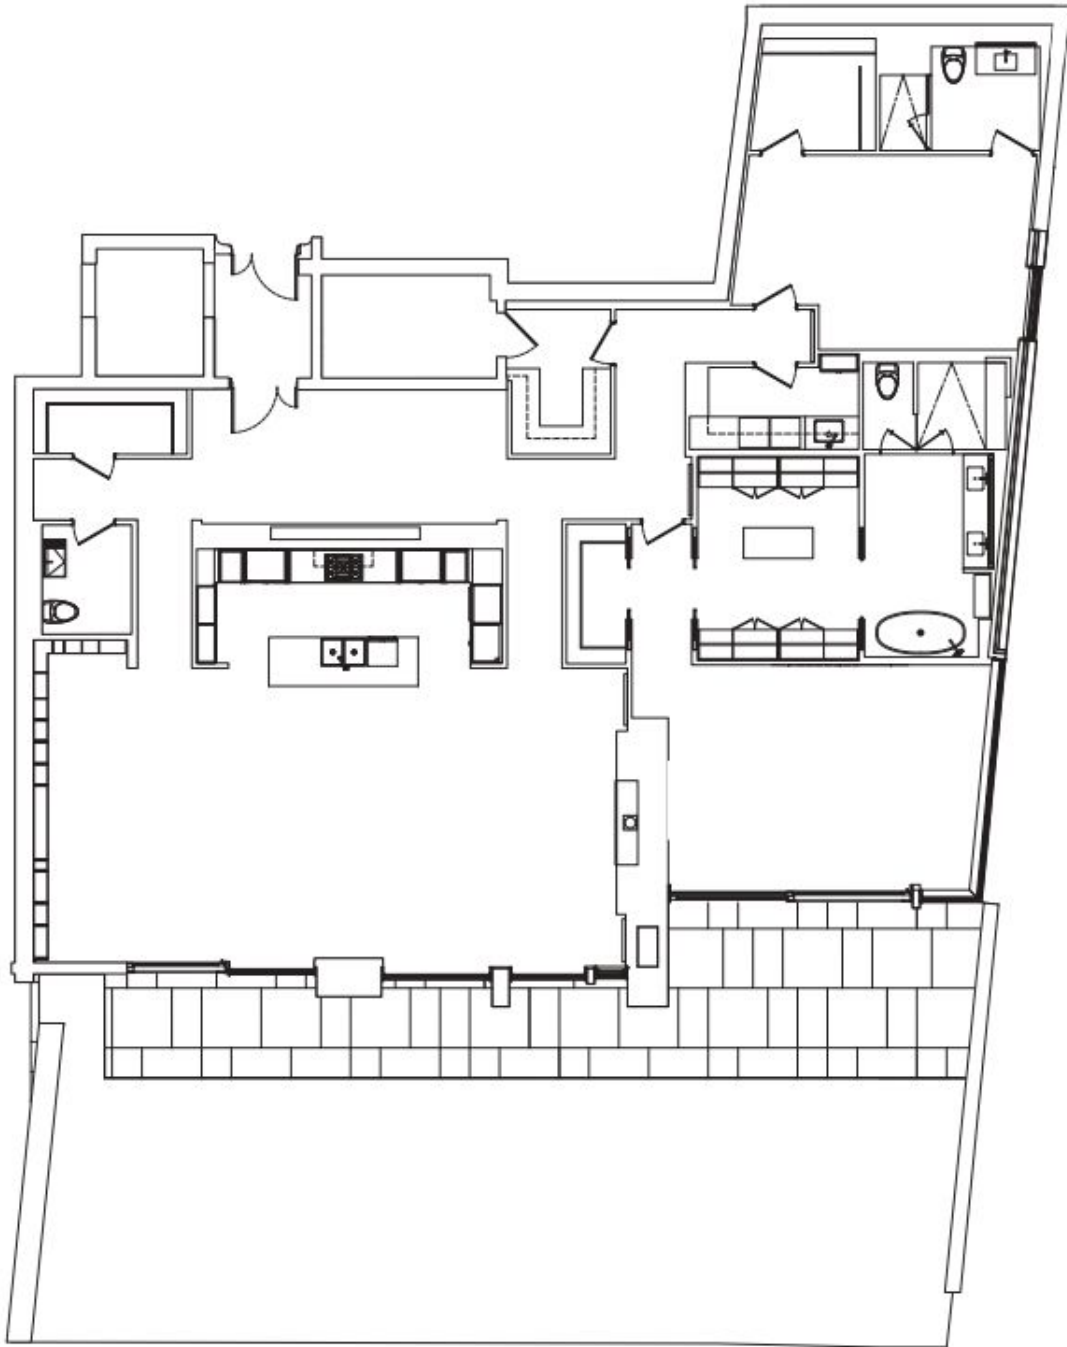

PURCHASER	DATE	PURCHASER	DATE
	VENDOR	DATE	

This plan is not to scale and is subject to architectural review and revisions. All specifications, materials, floorplans, stated areas, dimensions and details are approximate only and are subject to change without notice. Actual useable floor space may vary from any stated floor area. Window and mullion sizes, type and locations may vary. Balcony, patio and/or terrace location, entry, size and area are approximate only and are subject to change without notice. Step(s) up to the balcony, patio and/or terrace may be required at Vendor's discretion. Bulkheads are not shown.


SCHEDULE E
LEVEL 2-3 | SUITE 202/302

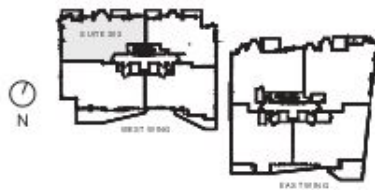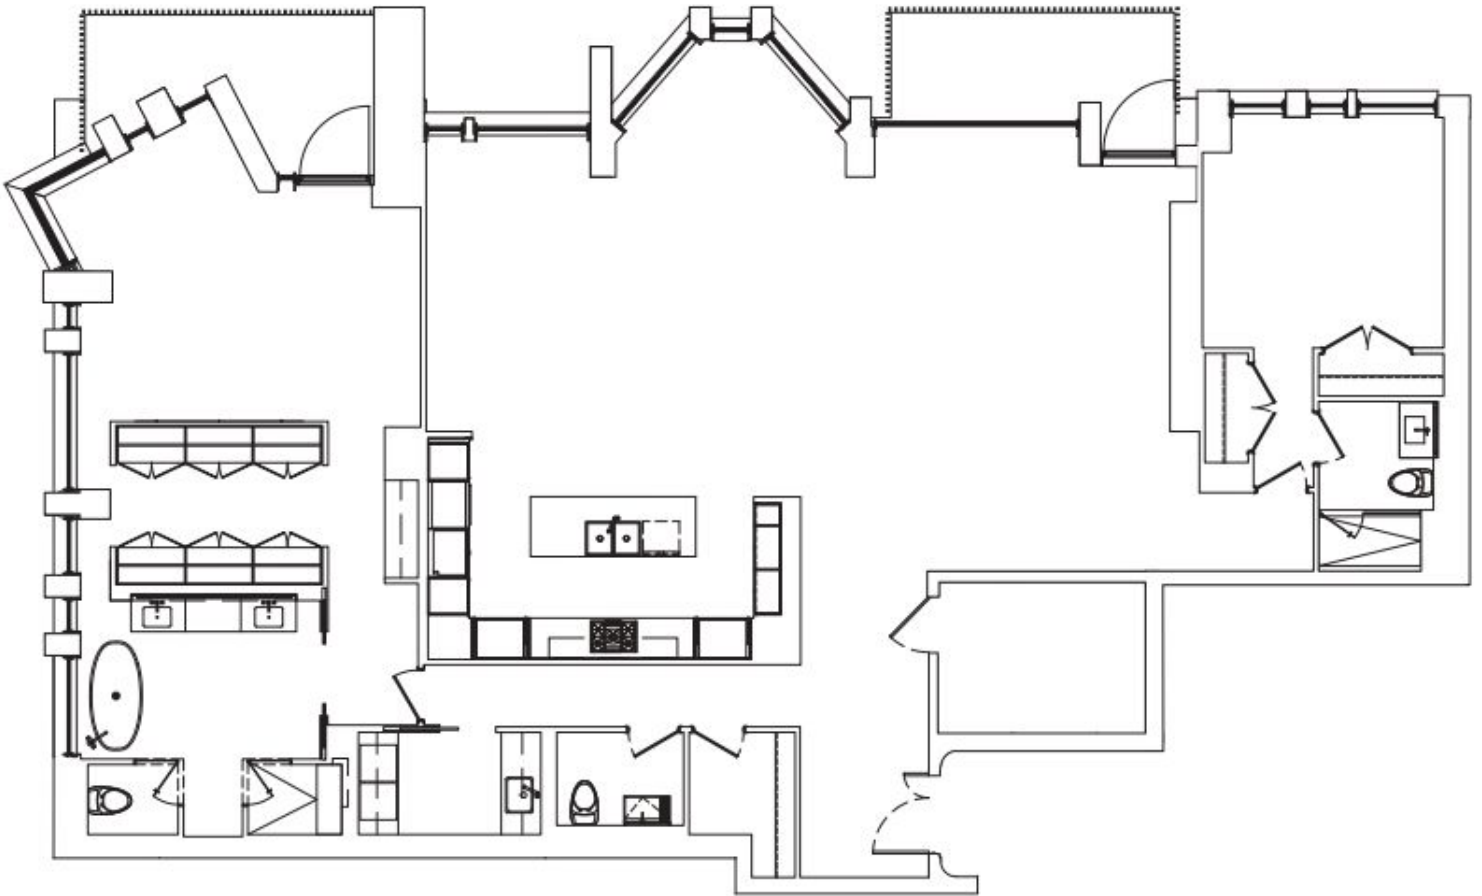

_____	_____	_____	_____
PURCHASER	DATE	PURCHASER	DATE
_____	_____	_____	_____
VENDOR	DATE		

This plan is not to scale and is subject to architectural review and revisions. All specifications, materials, floorplans, stated areas, dimensions and details are approximate only and are subject to change without notice. Actual useable floor space may vary from any stated floor area. Window and mullion sizes, type and locations may vary. Balcony, patio and/or terrace location, entry, size and area are approximate only and are subject to change without notice. Step(s) up to the balcony, patio and/or terrace may be required at Vendor's discretion. Bulkheads are not shown.

SCHEDULE E
LEVEL 2-3 | SUITE 204/304

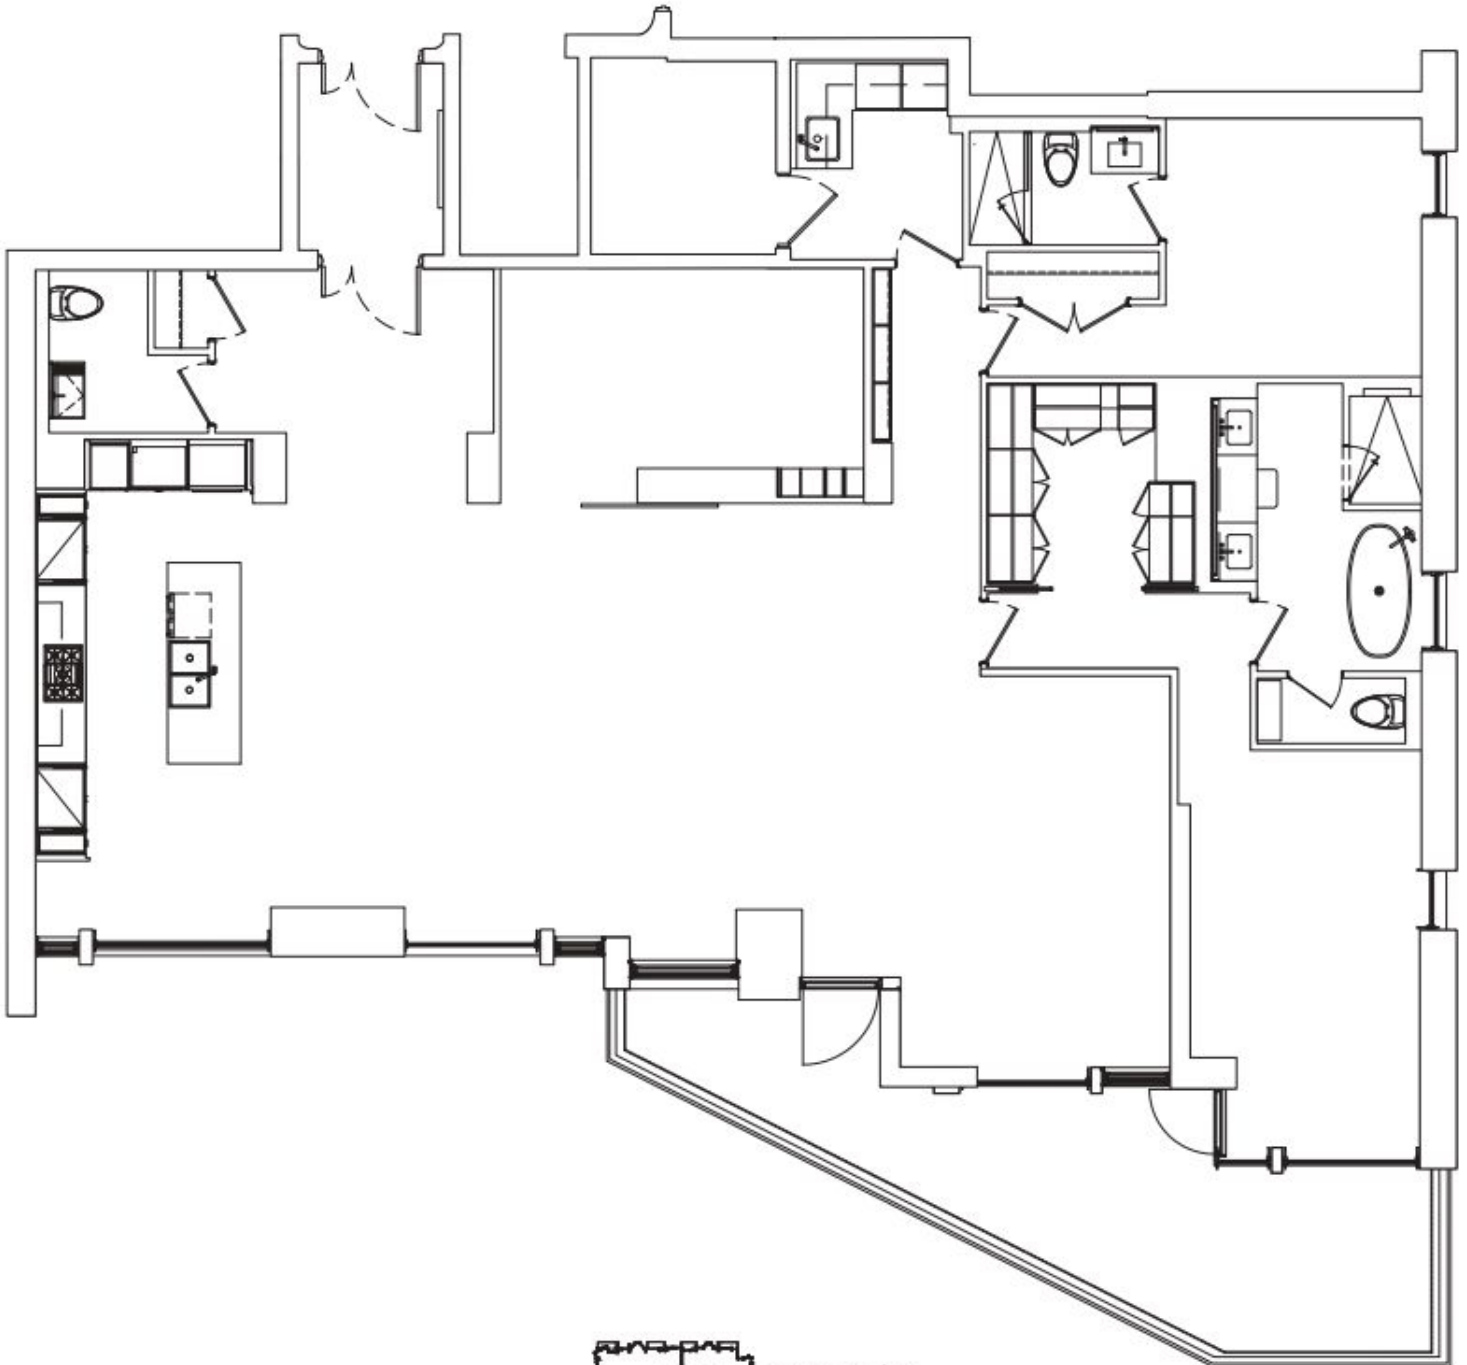

PURCHASER

DATE



PURCHASER

DATE

VENDOR

DATE



SCHEDULE E
LEVEL 2-3 | SUITE 206/306

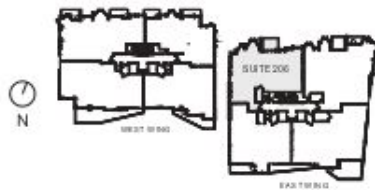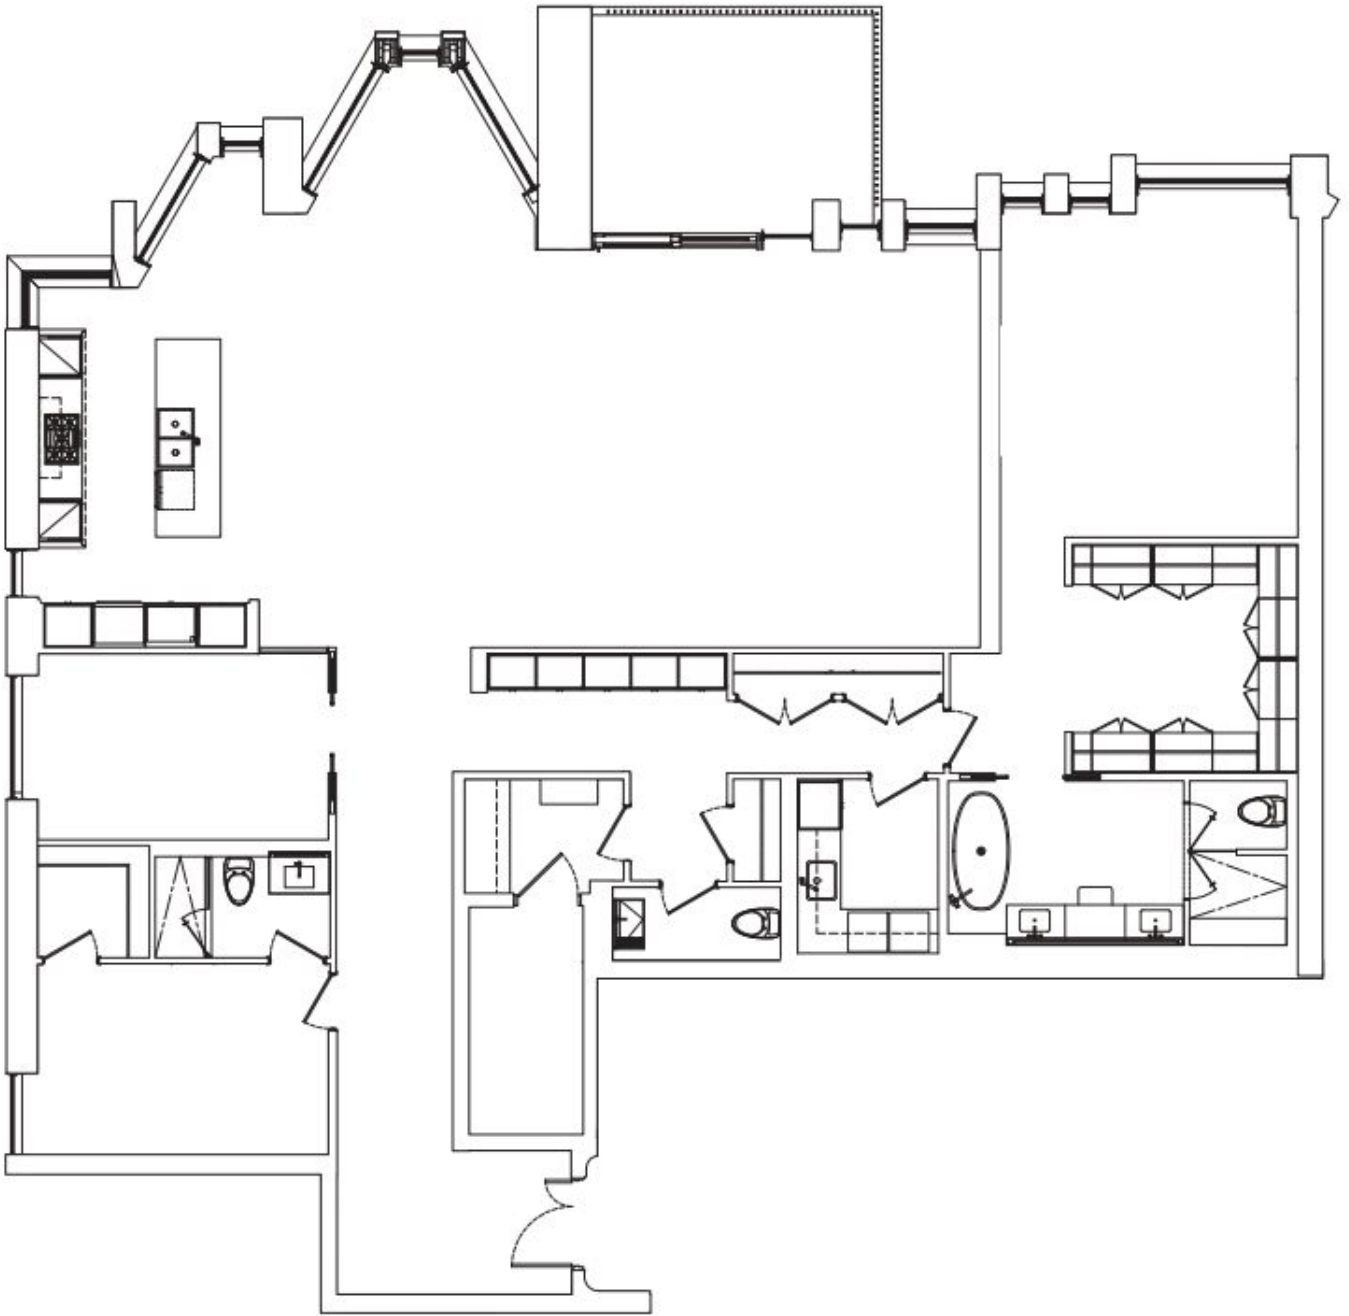

_____	_____	_____	_____
PURCHASER	DATE	PURCHASER	DATE
_____	_____	_____	_____
VENDOR	DATE		

This plan is not to scale and is subject to architectural review and revisions. All specifications, materials, floorplans, stated areas, dimensions and details are approximate only and are subject to change without notice. Actual useable floor space may vary from any stated floor area. Window and mullion sizes, type and locations may vary. Balcony, patio and/or terrace location, entry, size and area are approximate only and are subject to change without notice. Step(s) up to the balcony, patio and/or terrace may be required at Vendor's discretion. Bulkheads are not shown.

SCHEDULE E
LEVEL 2-3 | SUITE 207/307

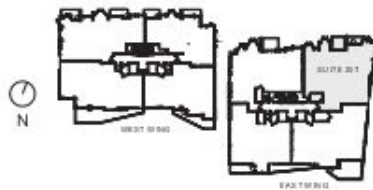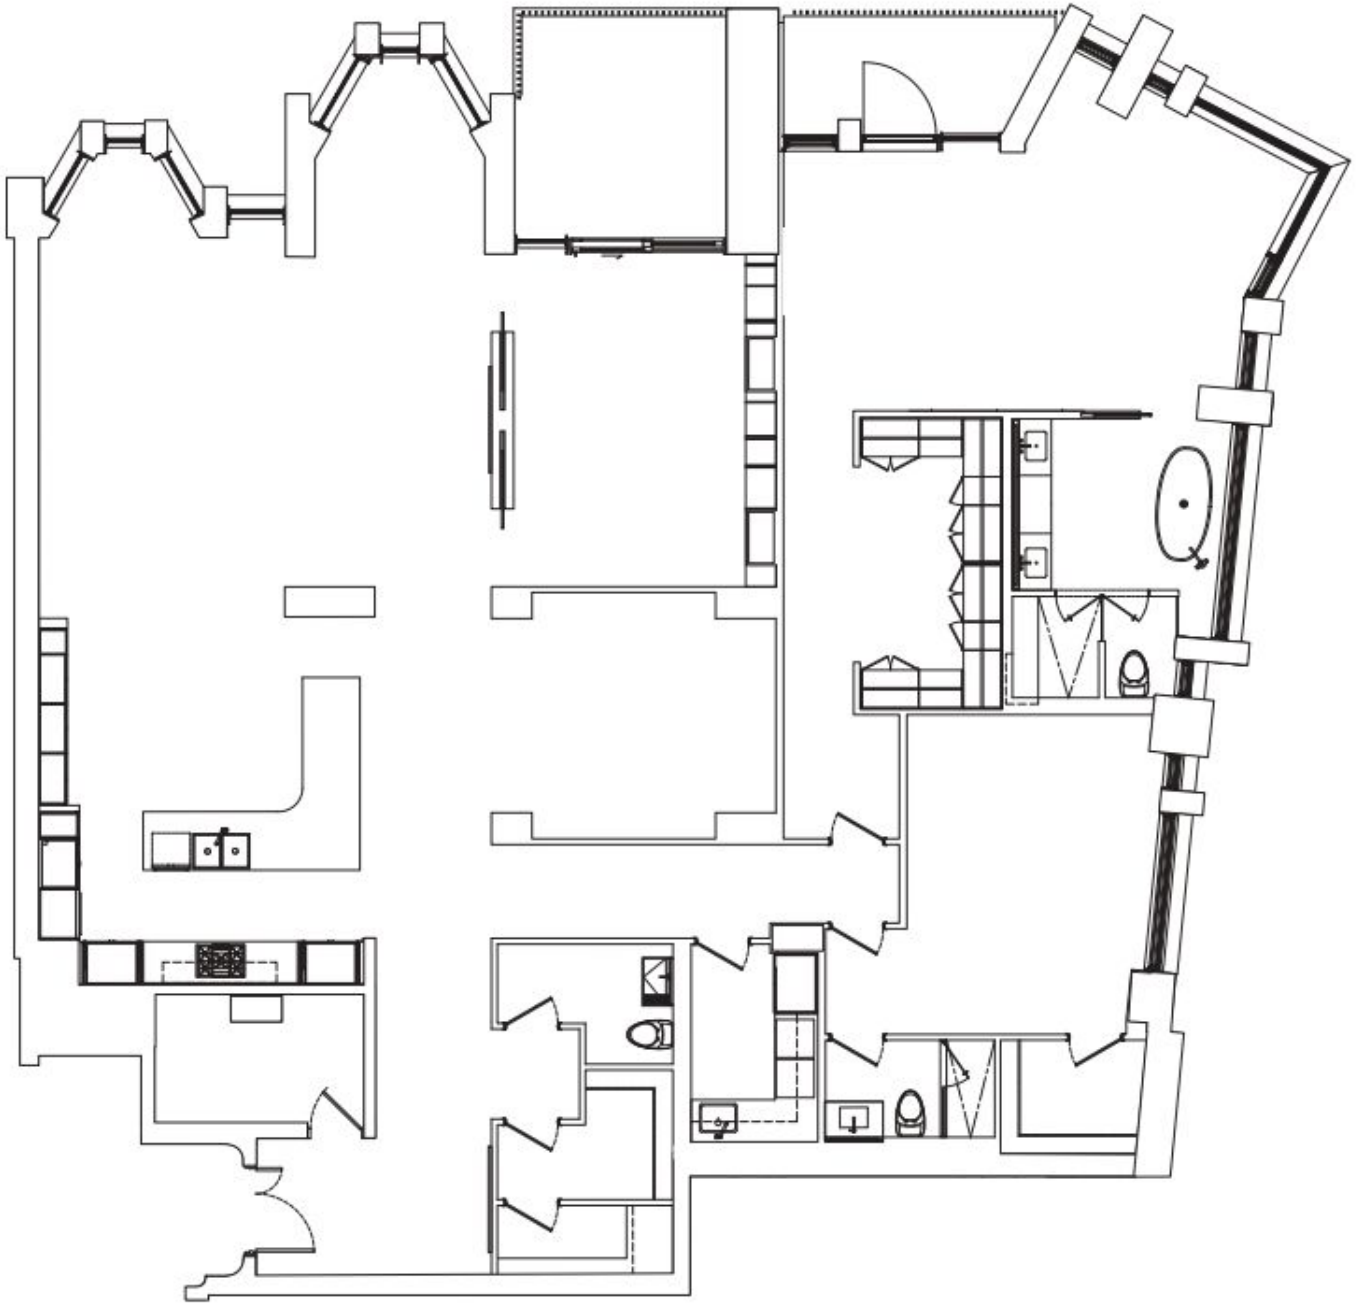

PURCHASER

DATE

PURCHASER



DATE

VENDOR

DATE

This plan is not to scale and is subject to architectural review and revisions. All specifications, materials, floorplans, stated areas, dimensions and details are approximate only and are subject to change without notice. Actual useable floor space may vary from any stated floor area. Window and mullion sizes, type and locations may vary. Balcony, patio and/or terrace location, entry, size and area are approximate only and are subject to change without notice. Step(s) up to the balcony, patio and/or terrace may be required at Vendor's discretion. Bulkheads are not shown.

SCHEDULE E
LEVEL 2-3 | SUITE 208/308

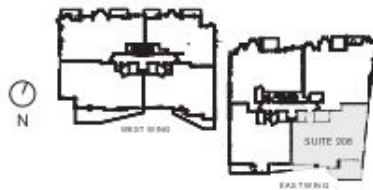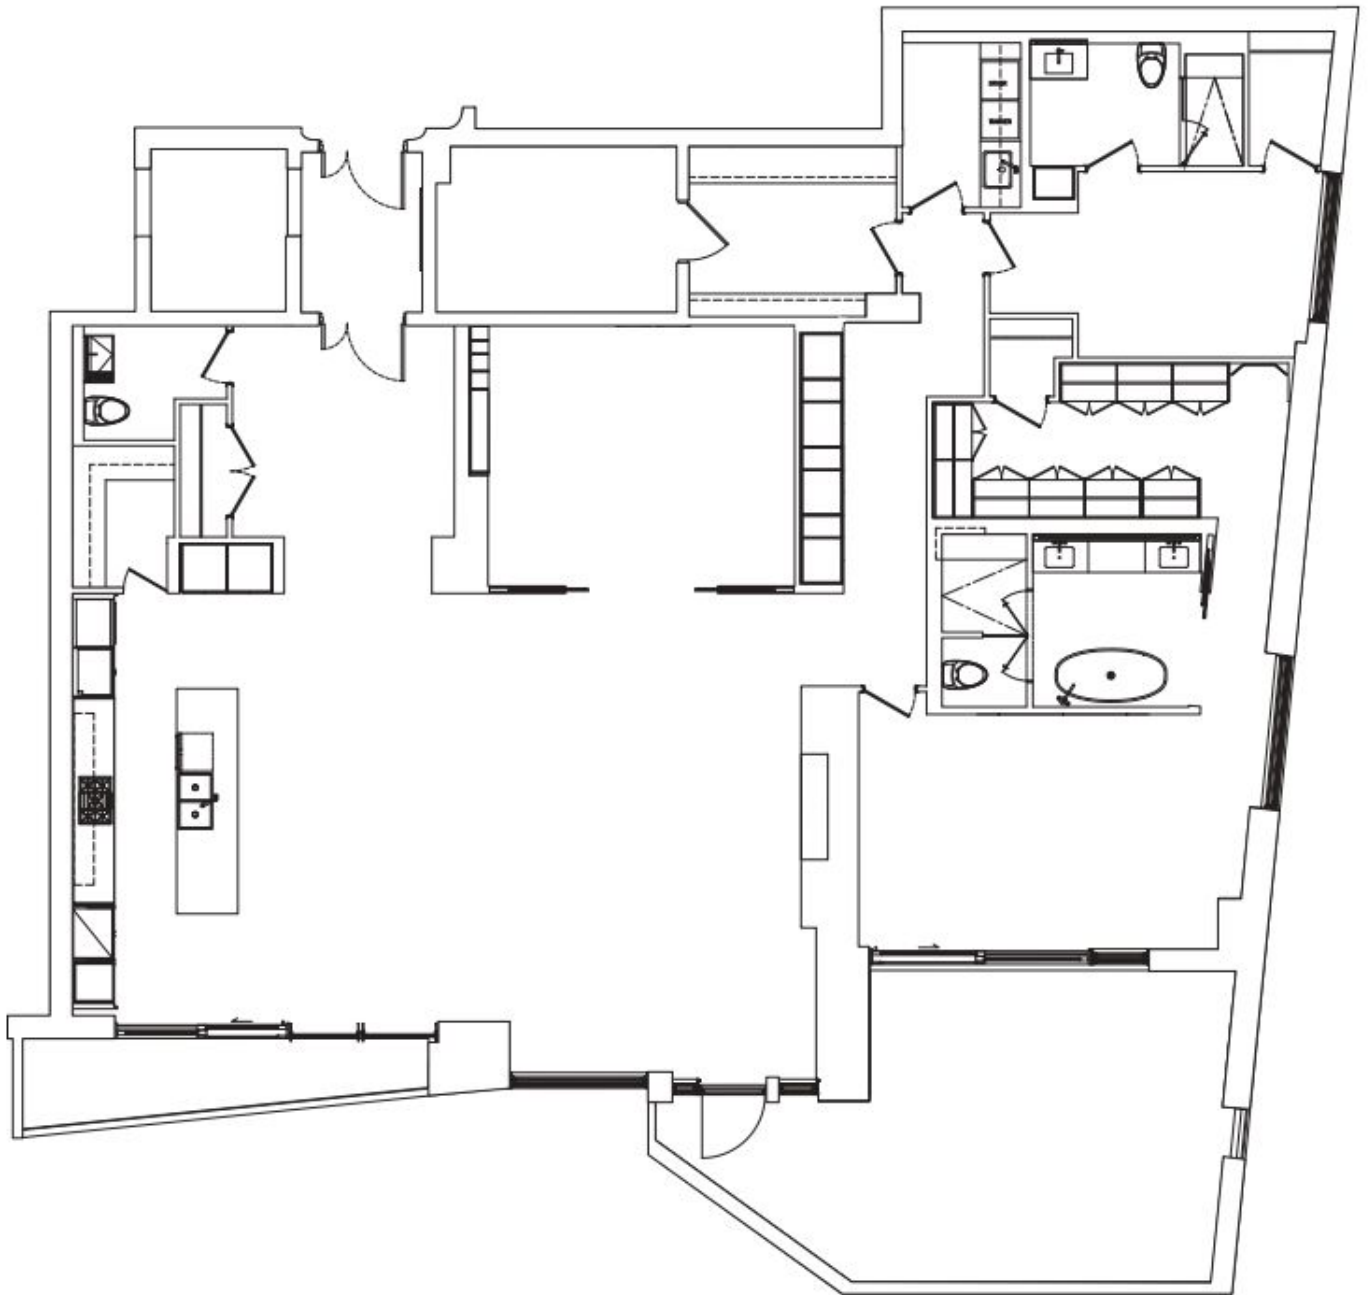

PURCHASER

DATE

PURCHASER

DATE

VENDOR

DATE

This plan is not to scale and is subject to architectural review and revisions. All specifications, materials, floorplans, stated areas, dimensions and details are approximate only and are subject to change without notice. Actual useable floor space may vary from any stated floor area. Window and mullion sizes, type and locations may vary. Balcony, patio and/or terrace location, entry, size and area are approximate only and are subject to change without notice. Step(s) up to the balcony, patio and/or terrace may be required at Vendor's discretion. Bulkheads are not shown.