

ANGUS GLEN™

SOUTH VILLAGE

CHI (3503)


3500 SINGLES




ELEV. A
2,640 SQ. FT. – 4 BEDROOMS / 3 BATHS, 1 POWDER

All dimensions, materials, specifications and drawings are approximate. Plans & Elevations may be mirror image. Window sizes may vary. Actual usable floor space may vary from the stated floor area square footage includes open to above area. Exterior elevations are an artist concept, not to scale and may vary from finished community. Furniture placement is intended as a guide and not included as part of the purchase. Figures, materials and terms subject to change at any time with the sole discretion of the Vendor. E. & O. E. April 2025.

CHI (3503)

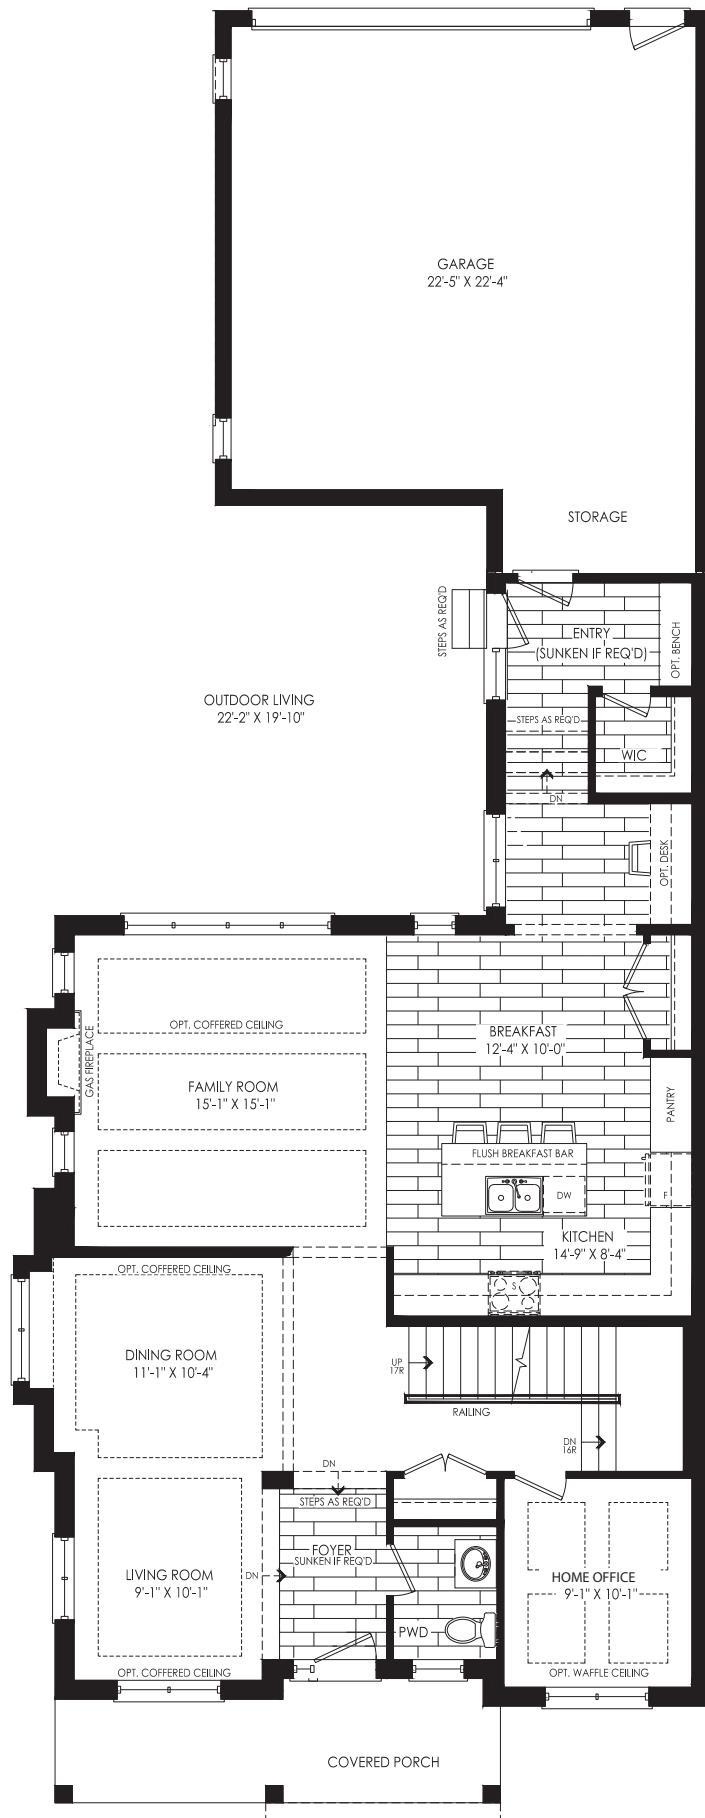

GROUND LEVEL

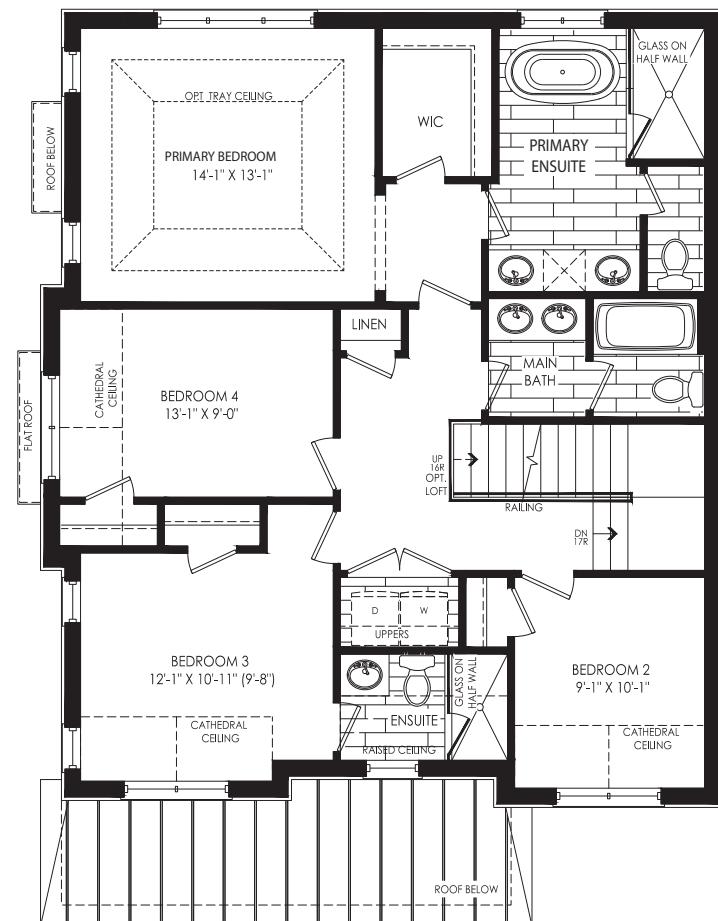

SECOND LEVEL

KYLEMORE®
LIVE. WELLNESS.

All dimensions, materials, specifications and drawings are approximate. Plans & Elevations may be mirror image. Window sizes may vary. Actual usable floor space may vary from the stated floor area square footage includes open to above area. Exterior elevations are an artist concept, not to scale and may vary from finished community. Furniture placement is intended as a guide and not included as part of the purchase. Figures, materials and terms subject to change at any time with the sole discretion of the Vendor. E. & O. E. May 2025.

ANGUS GLEN™

SOUTH VILLAGE

ORCHID (4003 WITH LOFT)

4000 SINGLES




ELEV. A
4,450 SQ. FT. – 5 BEDROOMS / 4 BATHS, 1 POWDER




ELEV. B
4,430 SQ. FT. – 5 BEDROOMS / 4 BATHS, 1 POWDER


ORCHID (4003 WITH LOFT)

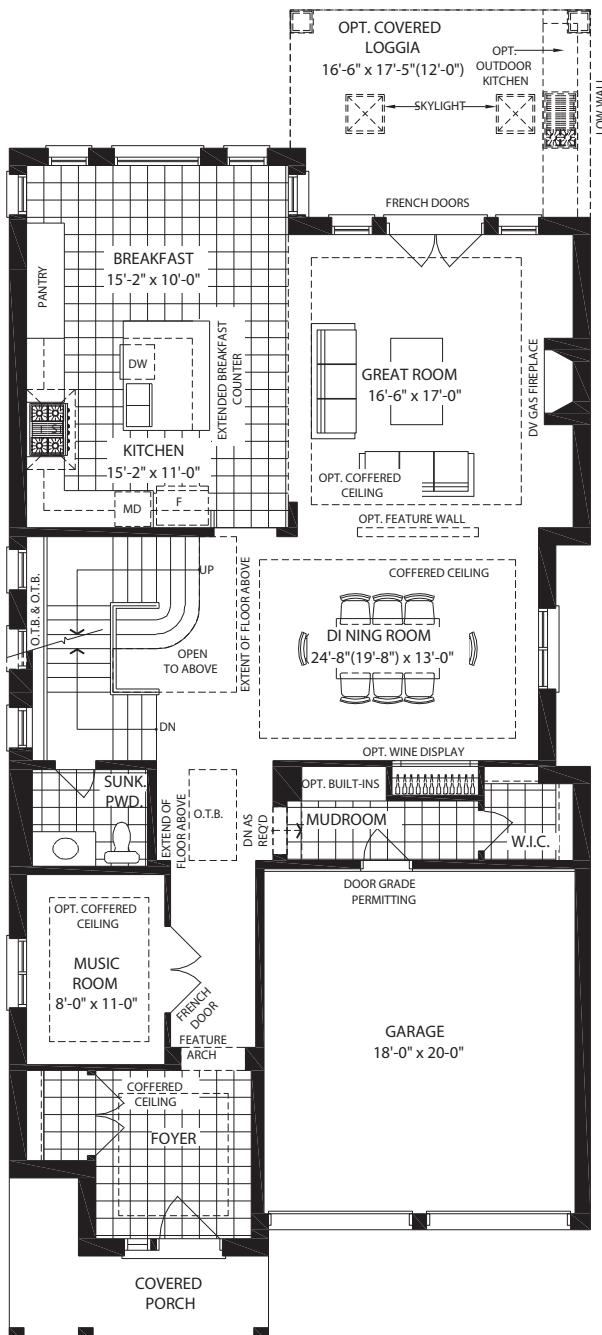


GROUND LEVEL

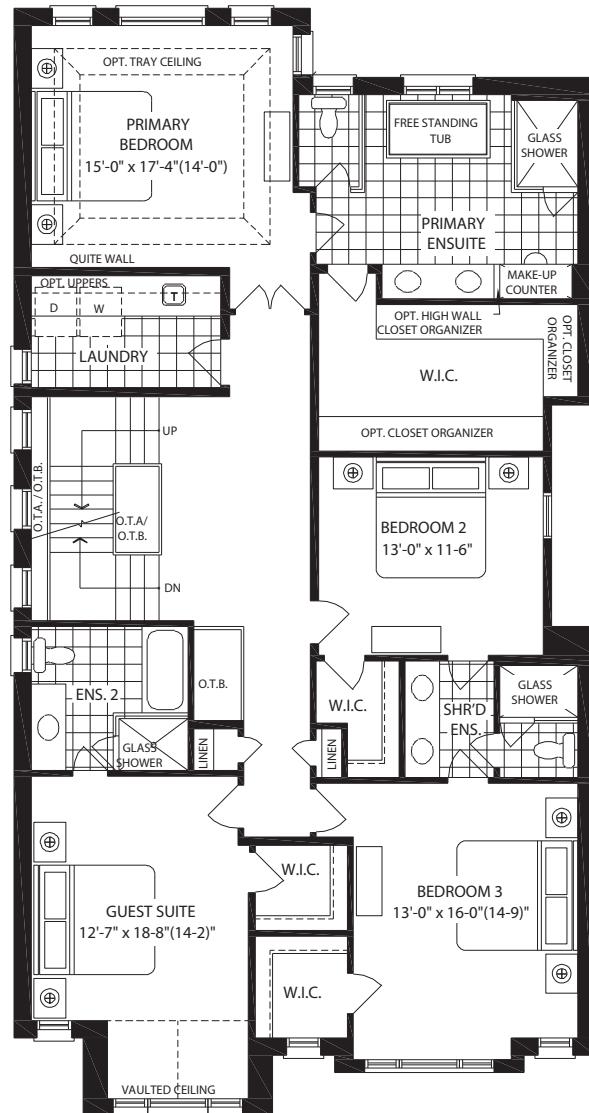


SECOND LEVEL

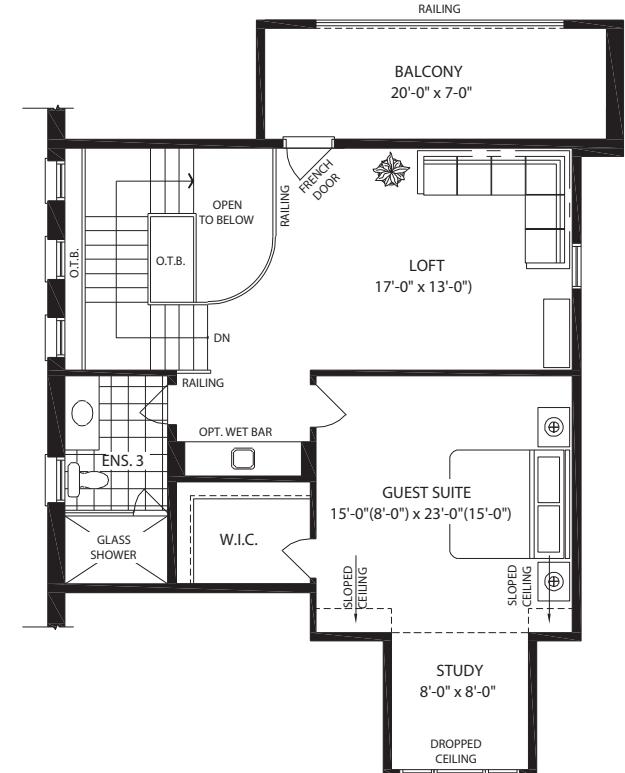


LOFT LEVEL

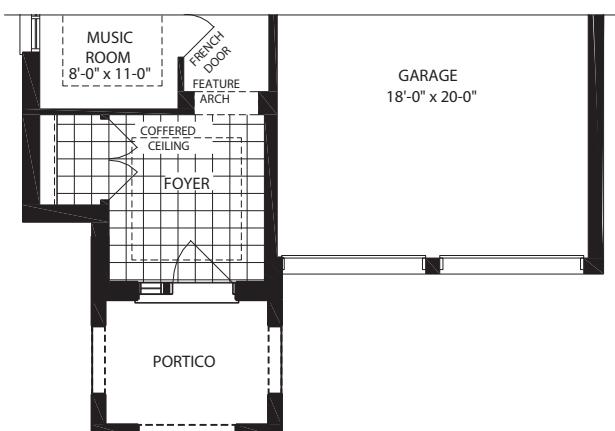

GROUND LEVEL ELEV B

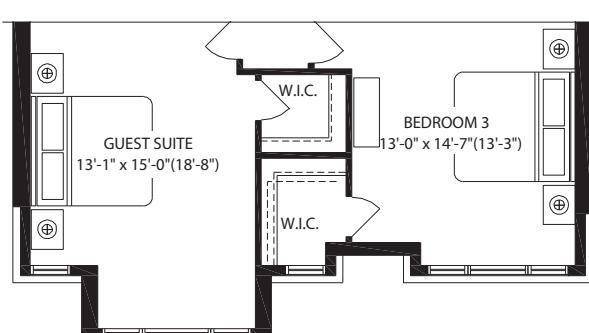

SECOND LEVEL ELEV B

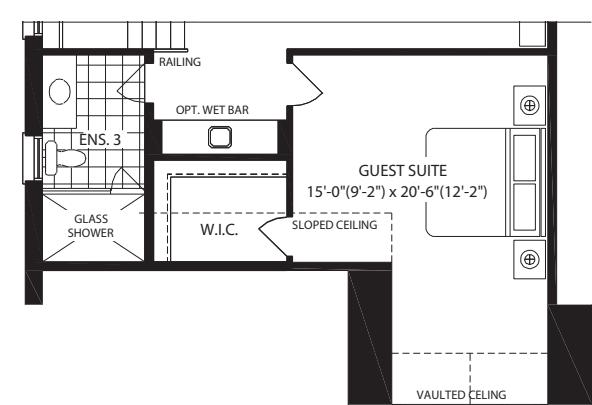

LOFT LEVEL ELEV B

KYLEMORE®
LIVE. WELLNESS.

All dimensions, materials, specifications and drawings are approximate. Plans & Elevations may be mirror image. Window sizes may vary. Actual usable floor space may vary from the stated floor area square footage includes open to above area. Exterior elevations are an artist concept, not to scale and may vary from finished community. Furniture placement is intended as a guide and not included as part of the purchase. Figures, materials and terms subject to change at any time with the sole discretion of the Vendor. E. & O. E. May 2025.

ANGUS GLEN™

SOUTH VILLAGE

THYME (4303)


4300 SINGLES




ELEV. A
4,720 SQ. FT. – 5 BEDROOMS / 4 BATHS, 1 POWDER

All dimensions, materials, specifications and drawings are approximate. Plans & Elevations may be mirror image. Window sizes may vary. Actual usable floor space may vary from the stated floor area square footage includes open to above area. Exterior elevations are an artist concept, not to scale and may vary from finished community. Furniture placement is intended as a guide and not included as part of the purchase. Figures, materials and terms subject to change at any time with the sole discretion of the Vendor. E. & O. E. April 2025.

THYME (4303)

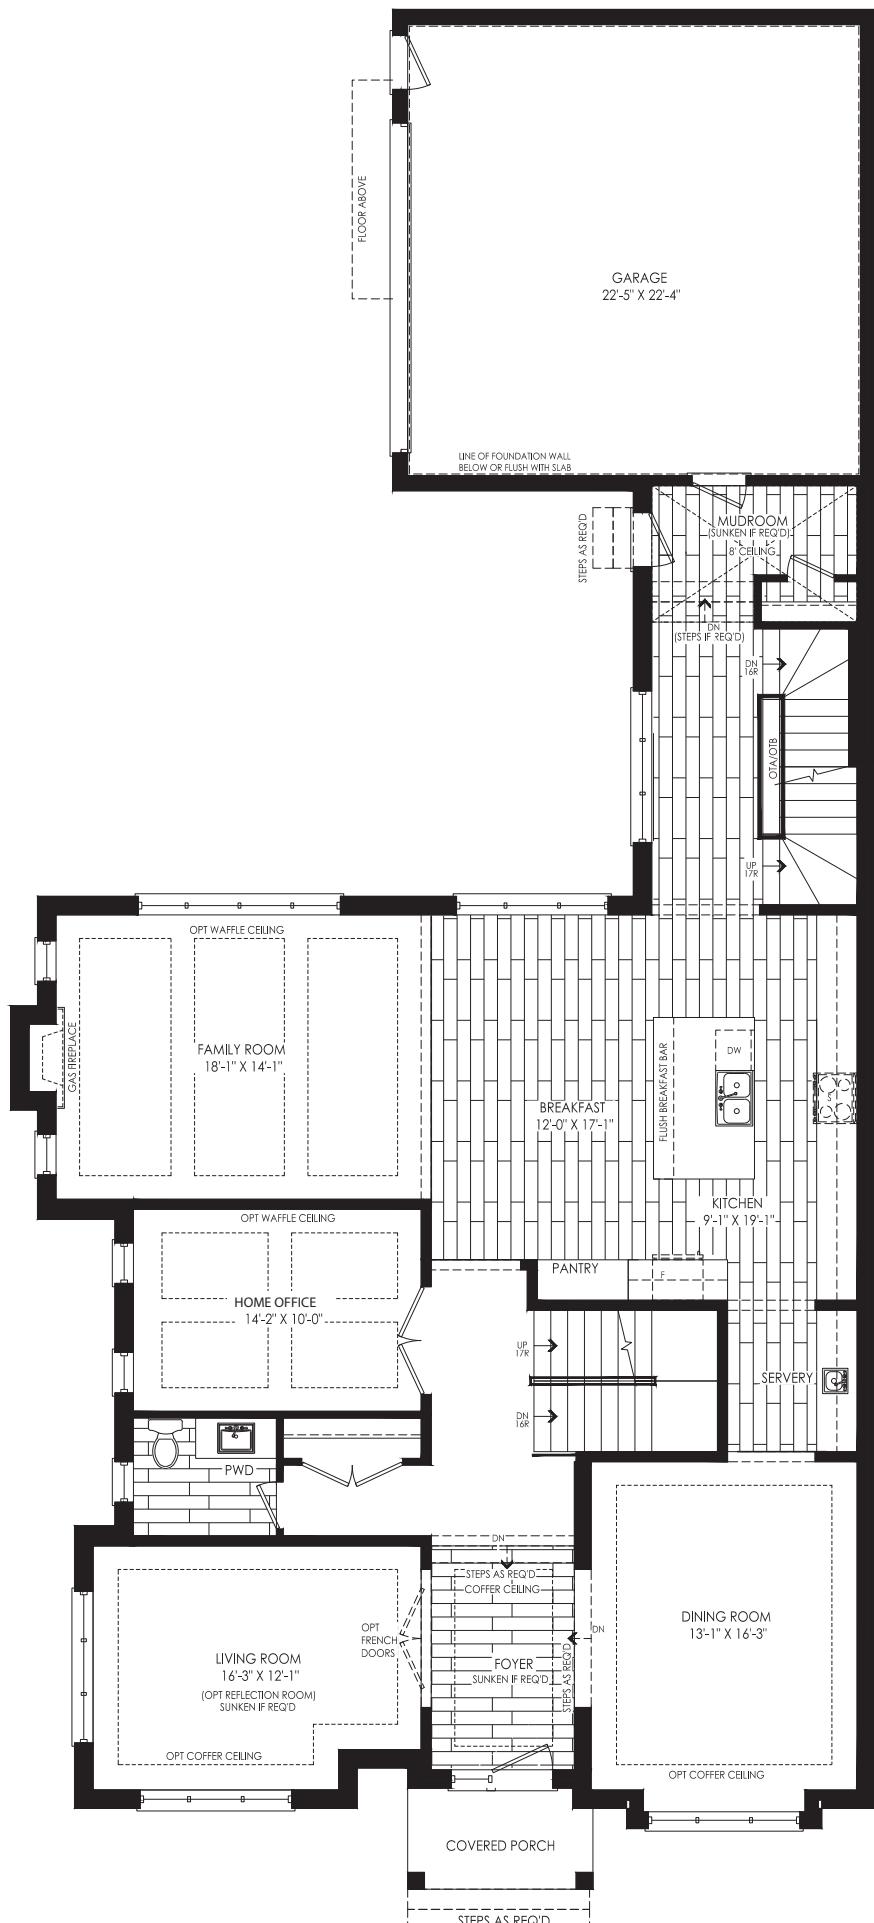

GROUND LEVEL

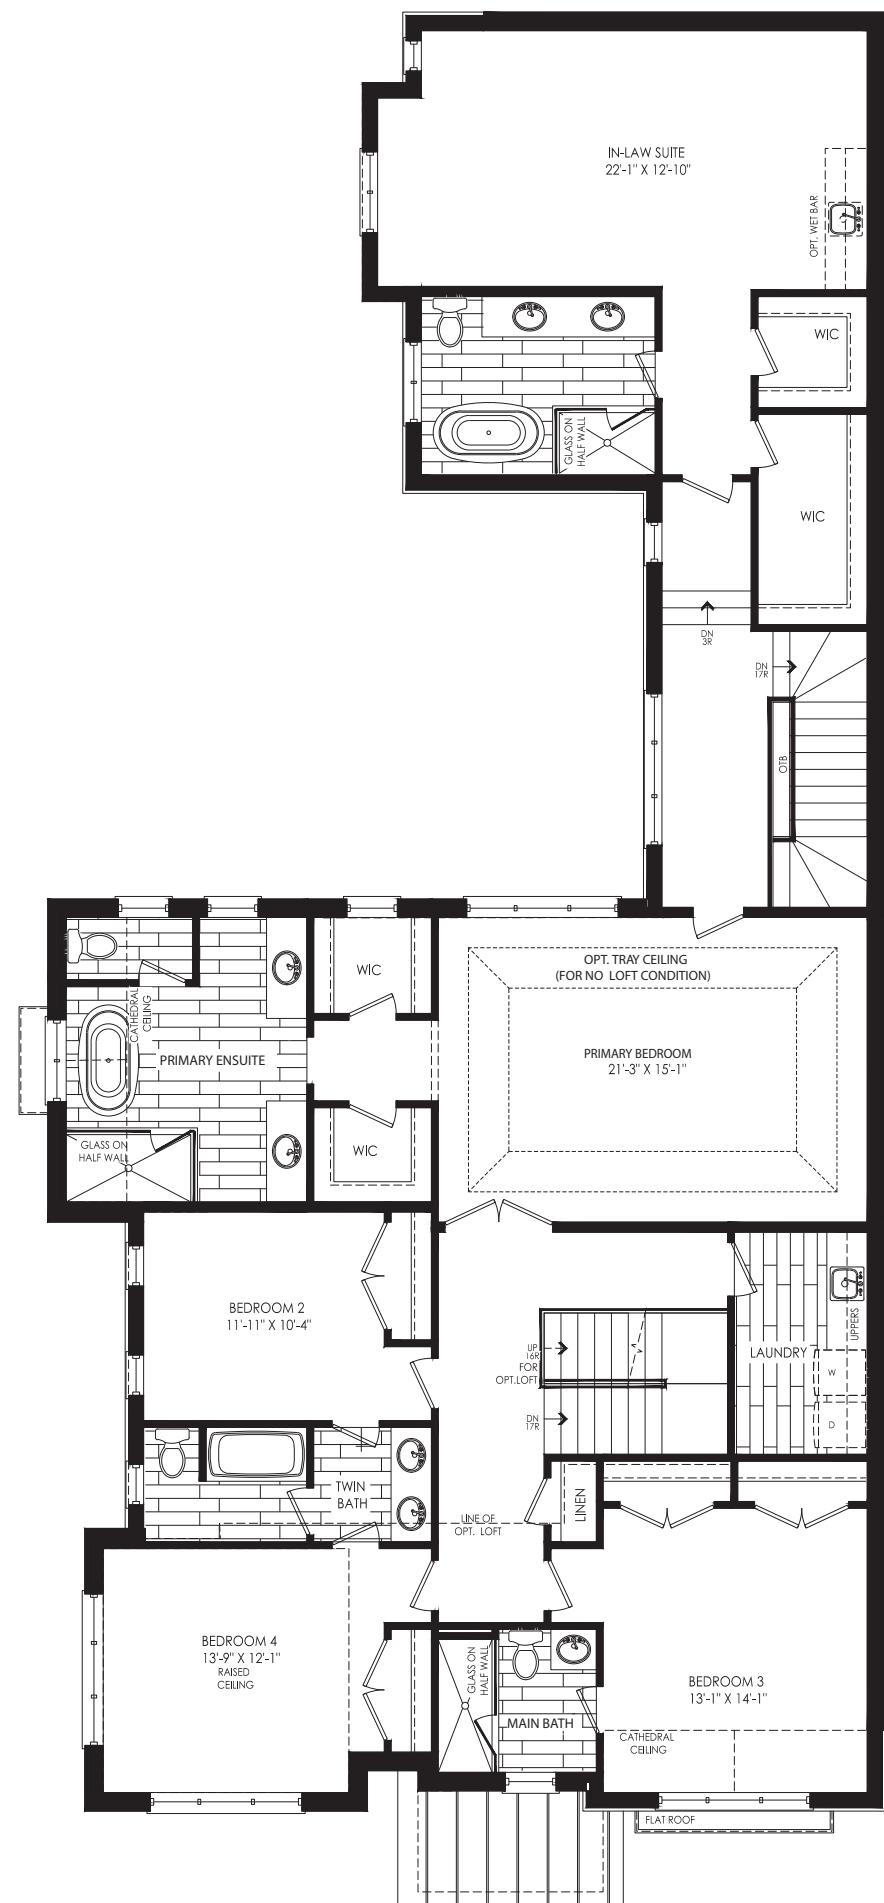

SECOND LEVEL

KYLEMORE®
LIVE. WELLNESS.

ANGUS GLEN™

SOUTH VILLAGE

HAVEN (5003)

5000 SINGLES




ELEV. A
3,900 SQ. FT. – 4 BEDROOMS / 3 BATHS, 1 POWDER




ELEV. A2
3,900 SQ. FT. – 4 BEDROOMS / 3 BATHS, 1 POWDER

HAVEN (5003)

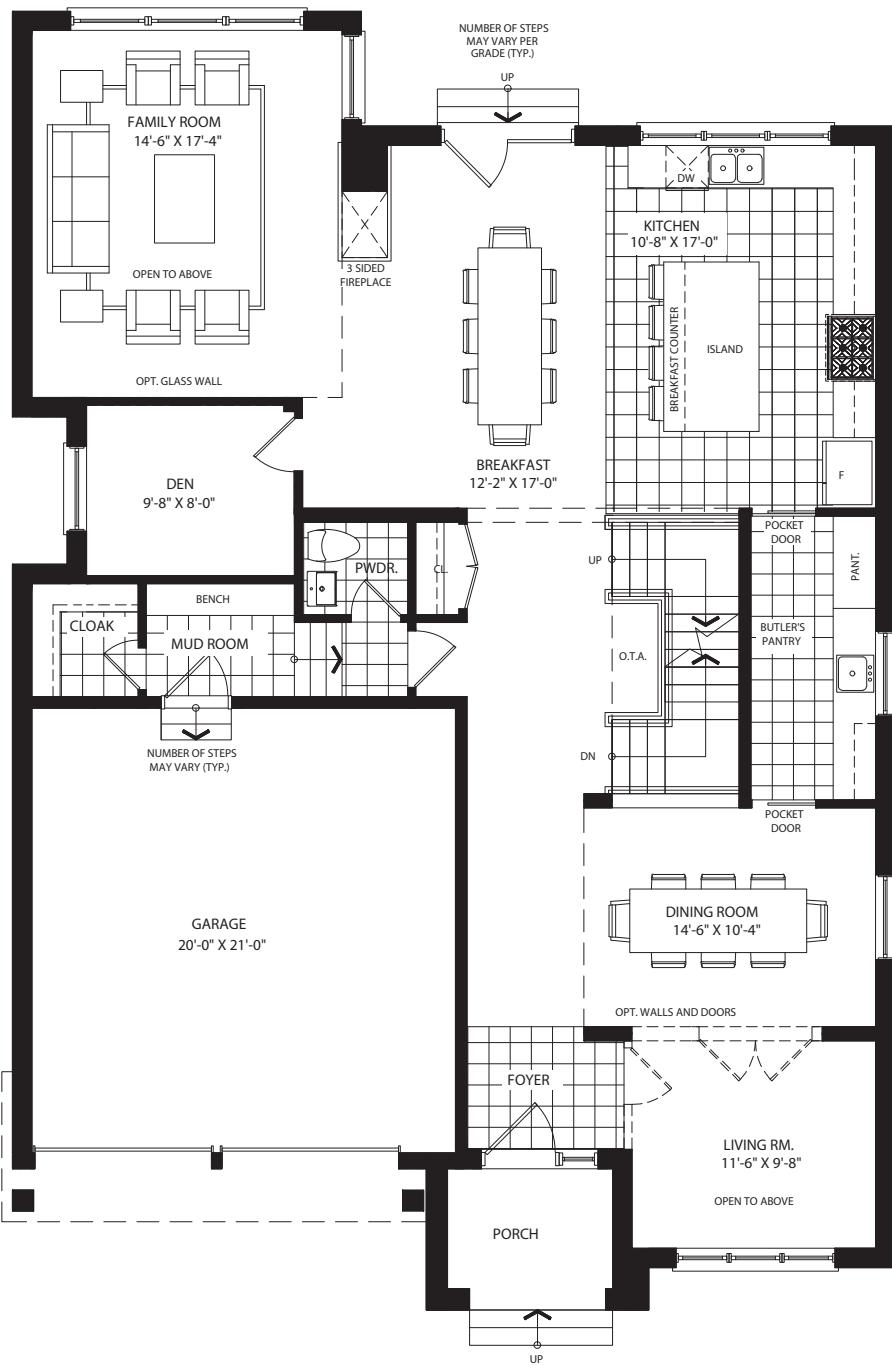

GROUND LEVEL

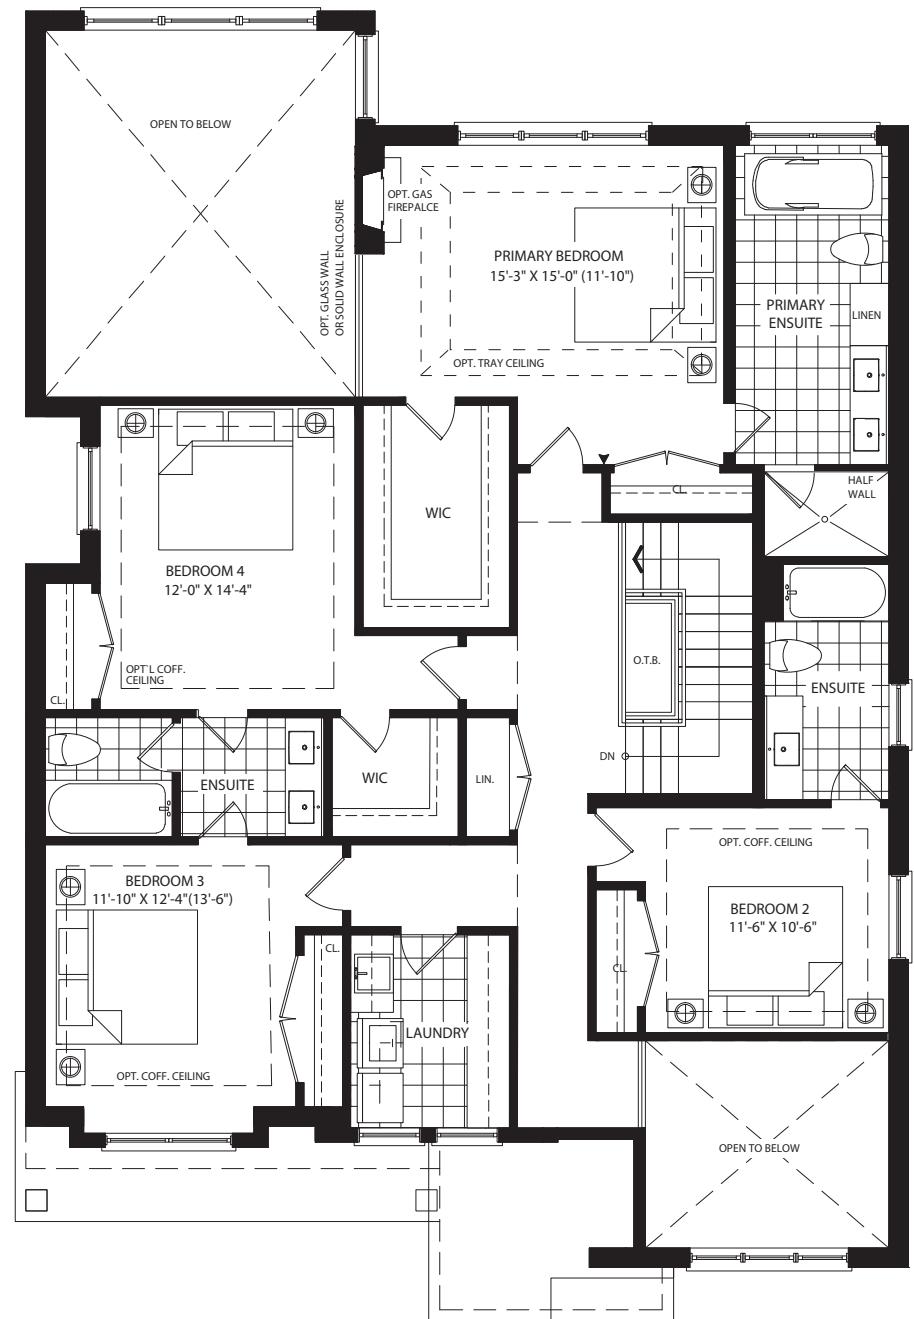

SECOND LEVEL

KYLEMORE[®]

LIVE WELLNESS

All dimensions, materials, specifications and drawings are approximate. Plans & Elevations may be mirror image. Window sizes may vary. Actual usable floor space may vary from the stated floor area square footage includes open to above area. Exterior elevations are an artist concept, not to scale and may vary from finished community. Furniture placement is intended as a guide and not included as part of the purchase. Figures, materials and terms subject to change at any time with the sole discretion of the Vendor. E. & O. E. May 2025.

ANGUS GLEN™

SOUTH VILLAGE

HARMONY (7001 C - CUSTOM)


7000 SINGLES




ELEV. C CUSTOM
4,720 SQ. FT. – 4 BEDROOMS / 4 BATHS, 1 POWDER

All dimensions, materials, specifications and drawings are approximate. Plans & Elevations may be mirror image. Window sizes may vary. Actual usable floor space may vary from the stated floor area square footage includes open to above area. Exterior elevations are an artist concept, not to scale and may vary from finished community. Furniture placement is intended as a guide and not included as part of the purchase. Figures, materials and terms subject to change at any time with the sole discretion of the Vendor. E. & O. E. March 2025.

HARMONY (7001 C - CUSTOM)

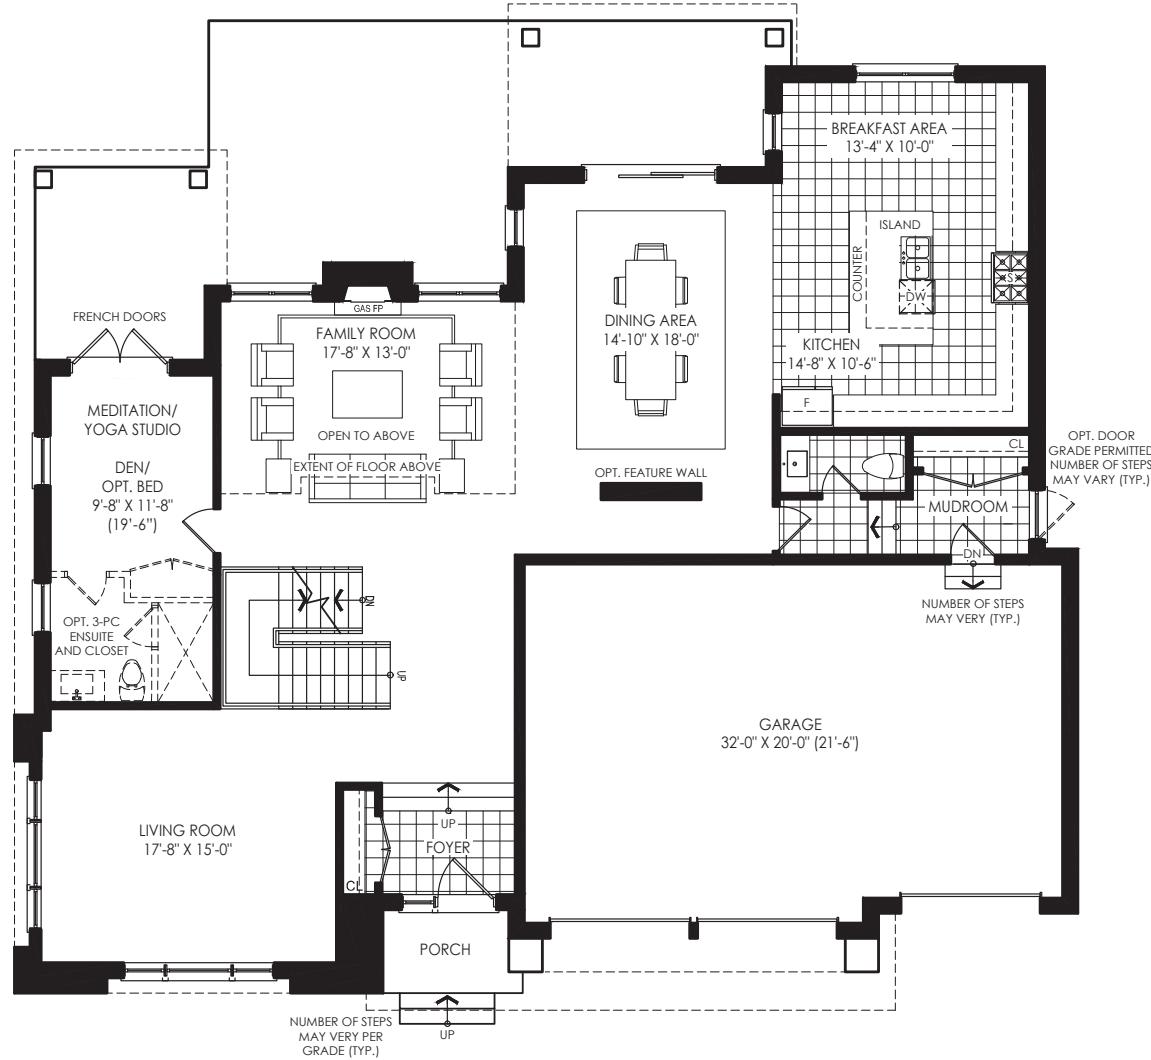

GROUND LEVEL

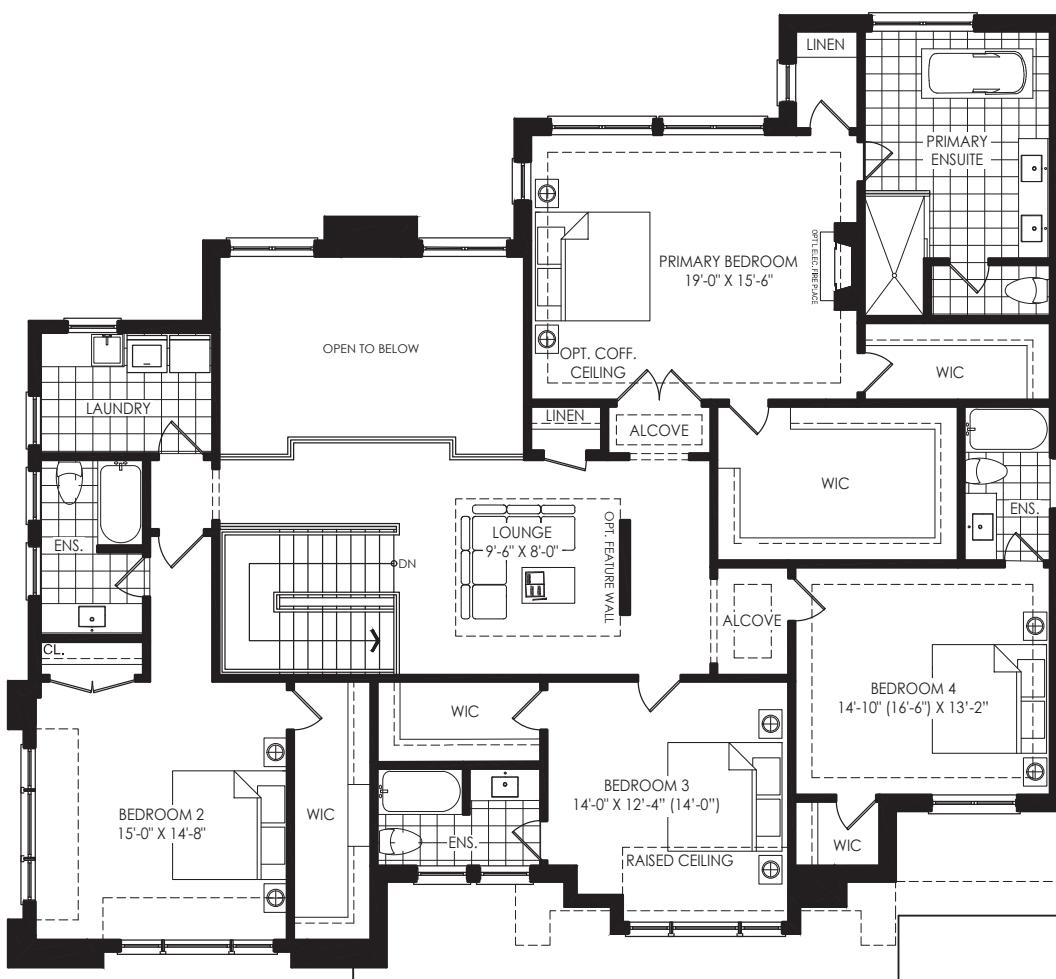

SECOND LEVEL

KYLEMORE®
LIVE. WELLNESS.

All dimensions, materials, specifications and drawings are approximate. Plans & Elevations may be mirror image. Window sizes may vary. Actual usable floor space may vary from the stated floor area square footage includes open to above area. Exterior elevations are an artist concept, not to scale and may vary from finished community. Furniture placement is intended as a guide and not included as part of the purchase. Figures, materials and terms subject to change at any time with the sole discretion of the Vendor. E. & O. E. March 2025.