

THE **TOWNSON** BAYVIEW

REAR LANE TOWNHOMES

RLT 01

ELEV. A 1,974 SQ.FT includes 50 sq. ft. open to below
ELEV. B 1,976 SQ.FT includes 50 sq. ft. open to below

FRONT ELEVATION A




REAR ELEVATION A




RLT 01

3 BEDROOM
2 BATH & 2 POWDER


GROUND A

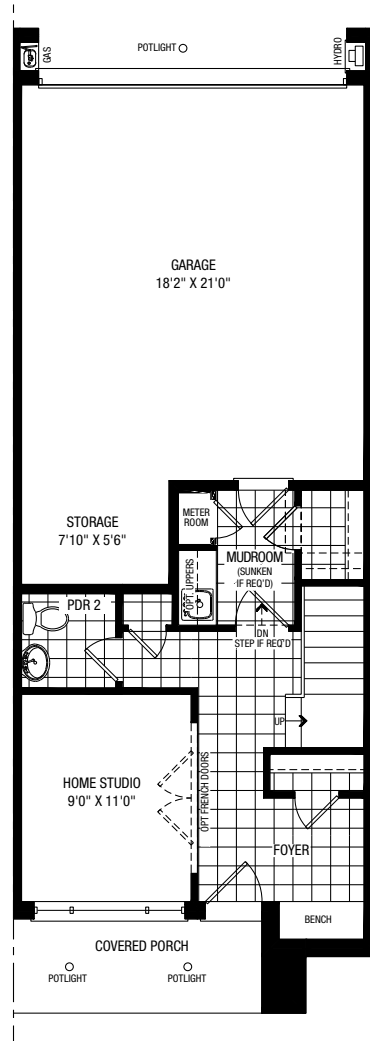


OPT. GROUND A

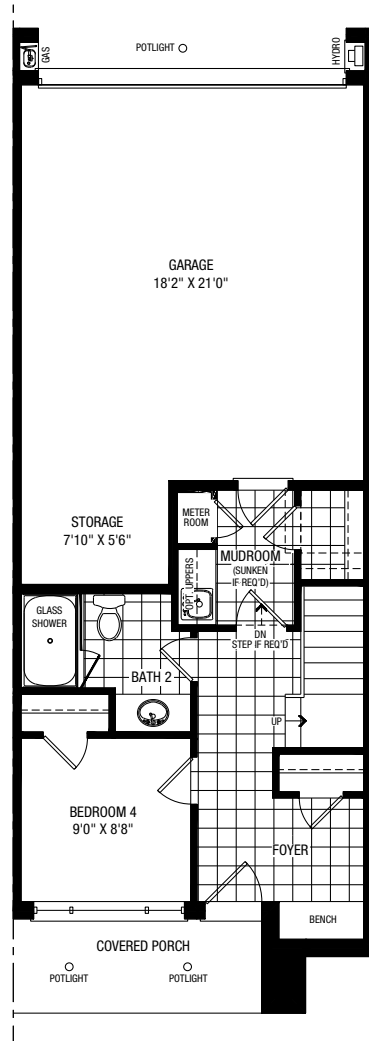


MAIN A

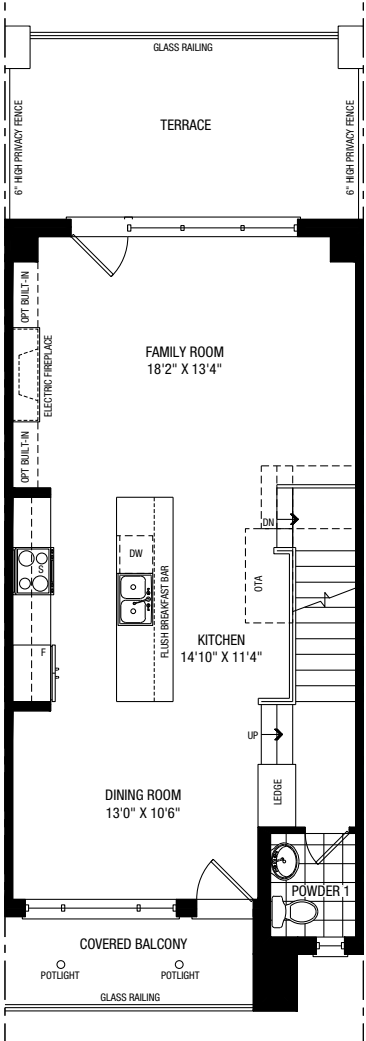


THIRD A

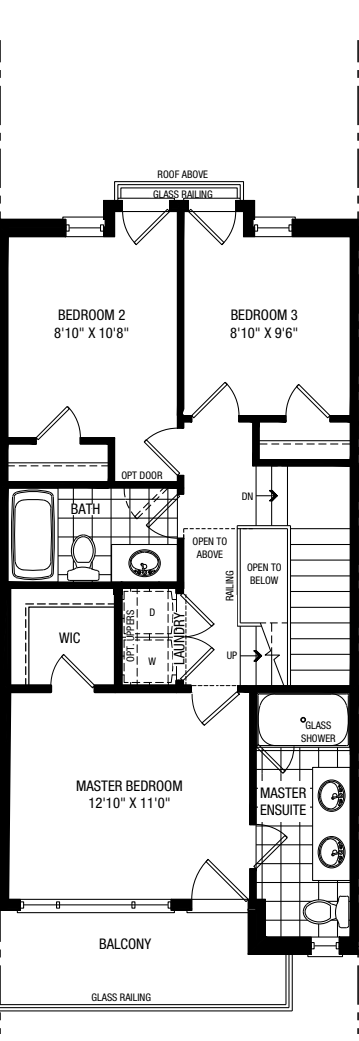


TERRACE A

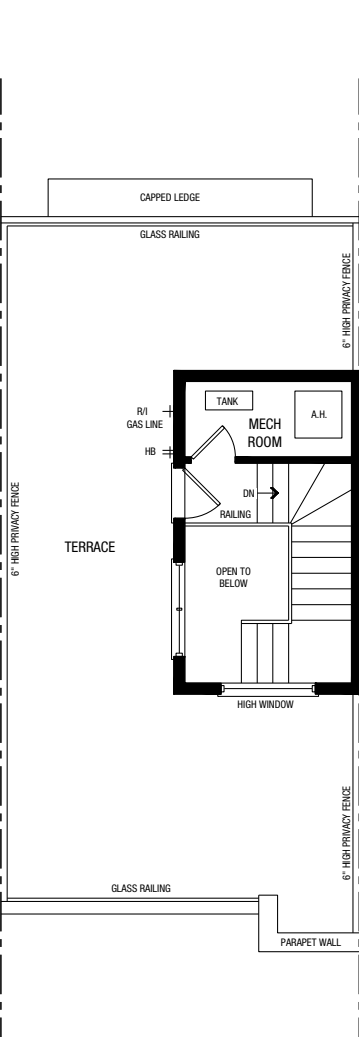


TERRACE BLOCK 21 UNITS
135 & 136 A

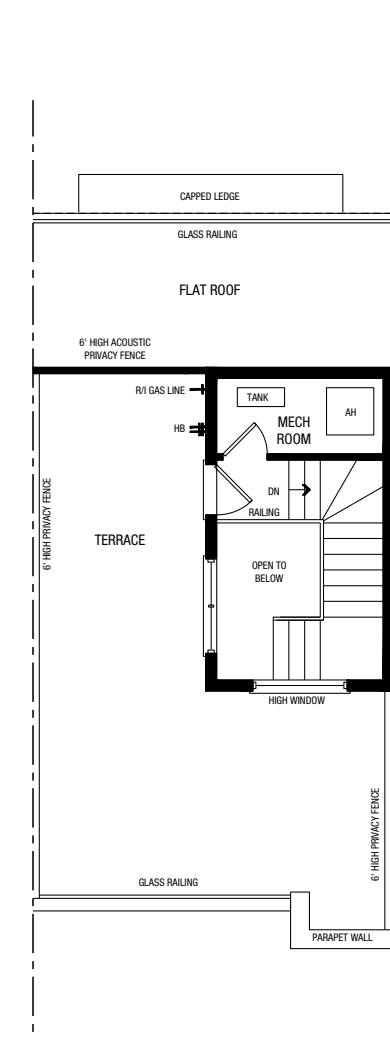


TERRACE BLOCK 14 UNITS
81 & 82 A

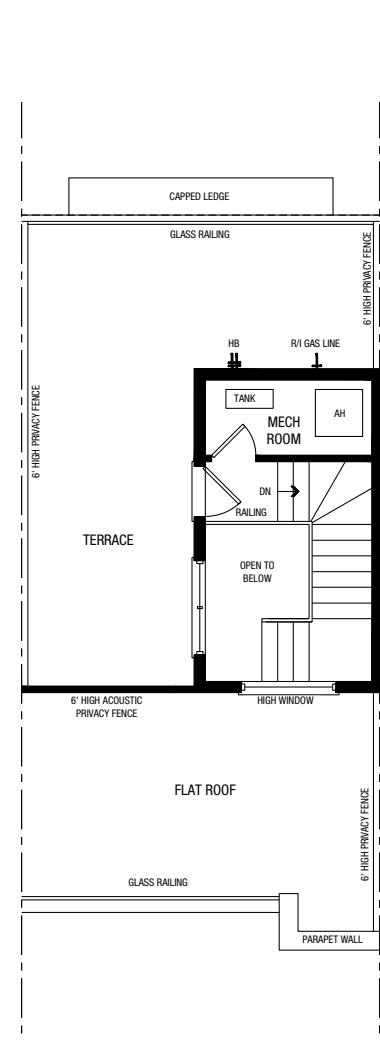


PARTIAL GROUND B

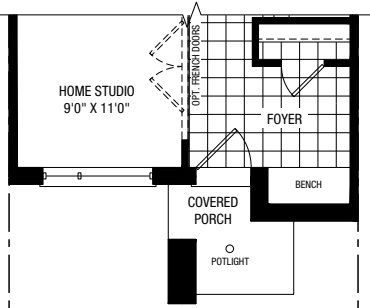


PARTIAL OPT. GROUND B

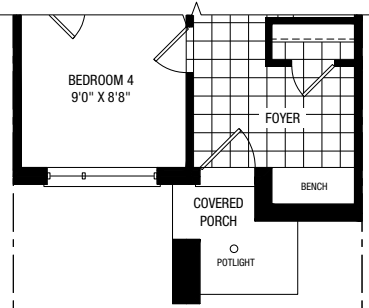


PARTIAL MAIN B

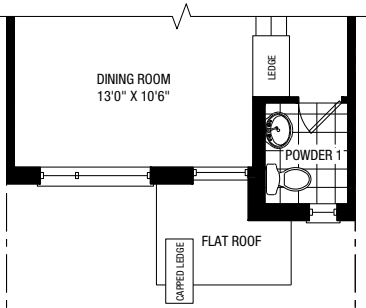

PARTIAL THIRD B

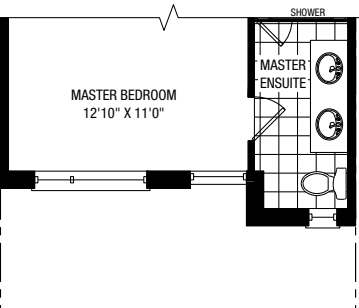

PARTIAL TERRACE B

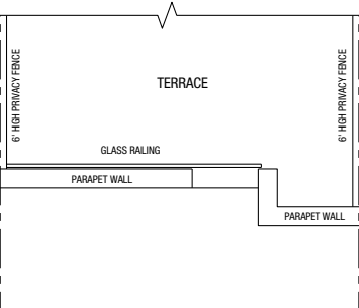

Plan is not to scale and all illustrations are artist concept only. Dimensions, specifications, layouts and materials are approximate only and are subject to change without notice. Tile patterns may vary. Window size and location may vary. Actual usable floor space may vary from stated floor area. Bulkheads required for mechanical purposes such as kitchen and washroom exhausts and heating and cooling ducts have not been indicated. Balcony location(s) and sizes vary per floor. Furniture and islands shown are displayed for illustration purposes only and are not included in the sale price. Suites are sold unfurnished. E.&O.E.

RLT 02

ELEV. A 2,105 SQ.FT
ELEV. B 2,120 SQ.FT
ELEV. C 2,102 SQ.FT

FRONT ELEVATION A




REAR ELEVATION A




RLT 02

3 BEDROOM
2 BATH & 2 POWDER


GROUND A

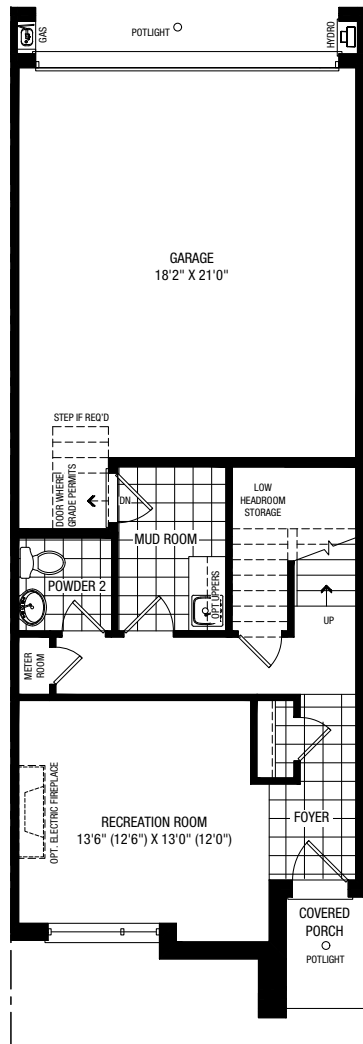


OPT. GROUND A

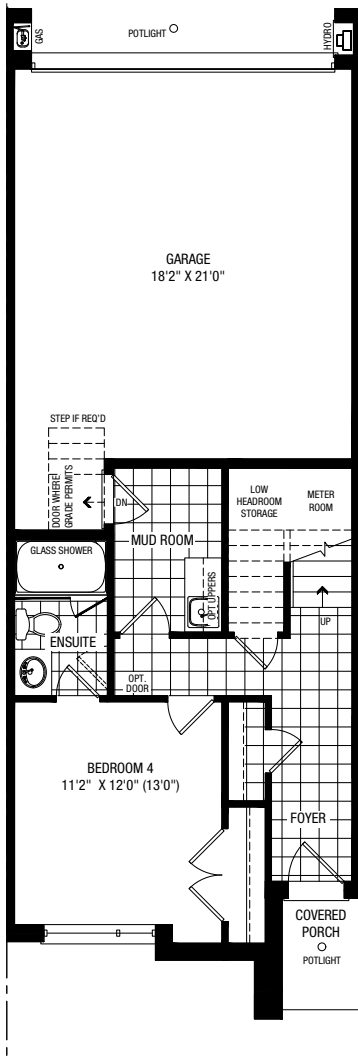


MAIN A

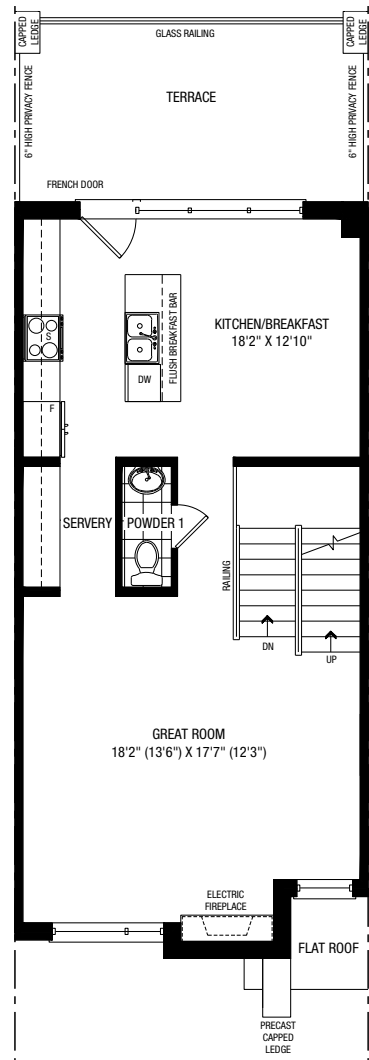


THIRD A

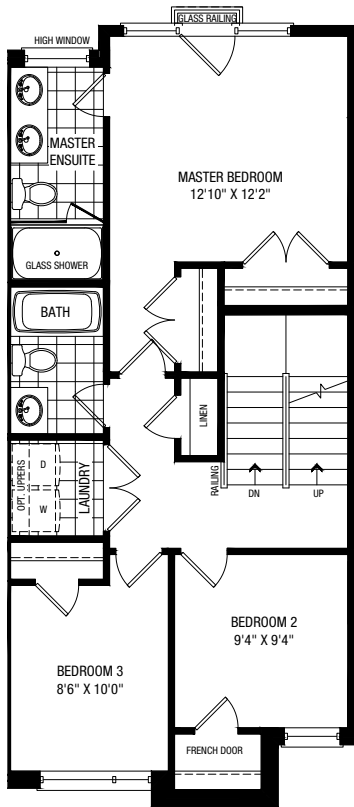


TERRACE A

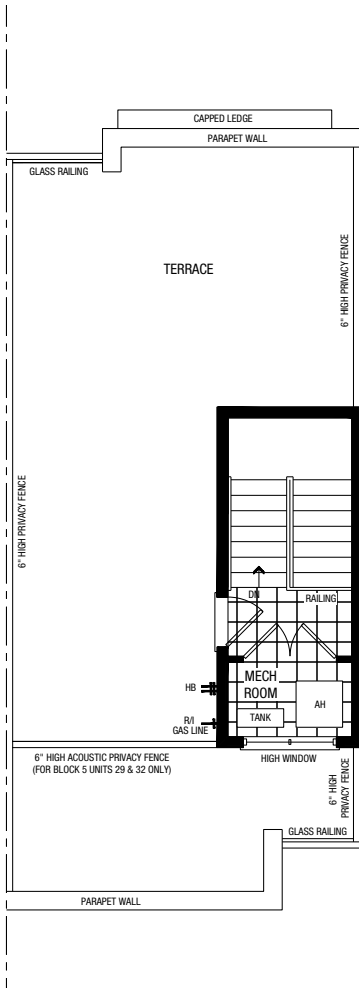


PARTIAL GROUND B

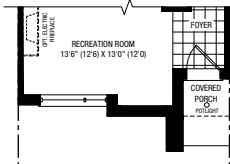


PARTIAL GROUND 'C'

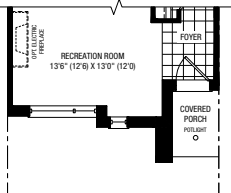


PARTIAL OPT.GROUND B

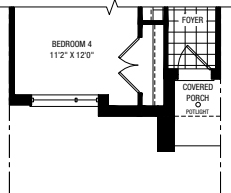


PARTIAL OPT. GROUND 'C'

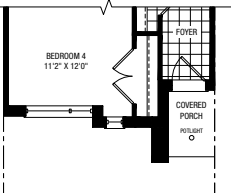


PARTIAL MAIN B

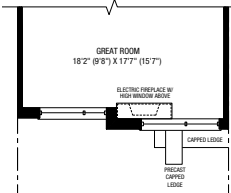


PARTIAL MAIN 'C'

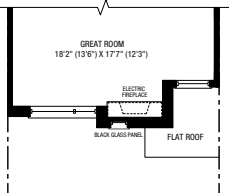


PARTIAL THIRD B

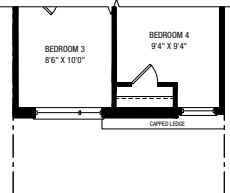


PARTIAL THIRD 'C'

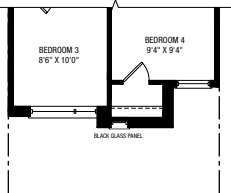

PARTIAL TERRACE B

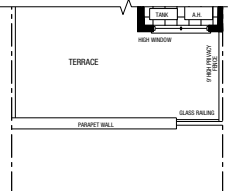

PARTIAL TERRACE 'C'

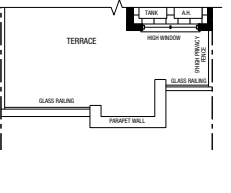

Plan is not to scale and all illustrations are artist concept only. Dimensions, specifications, layouts and materials are approximate only and are subject to change without notice. Tile patterns may vary. Window size and location may vary. Actual usable floor space may vary from stated floor area. Bulkheads required for mechanical purposes such as kitchen and washroom exhausts and heating and cooling ducts have not been indicated. Balcony location(s) and sizes vary per floor. Furniture and islands shown are displayed for illustration purposes only and are not included in the sale price. Suites are sold unfurnished. E.&O.E.

RLT 03

ELEV. A 2,215 SQ.FT includes 33 sq. ft. open to below
ELEV. B 2,222 SQ.FT includes 33 sq. ft. open to below

FRONT ELEVATION A




REAR ELEVATION A




RLT 03

3 BEDROOM
2 BATH & 2 POWDER


GROUND A

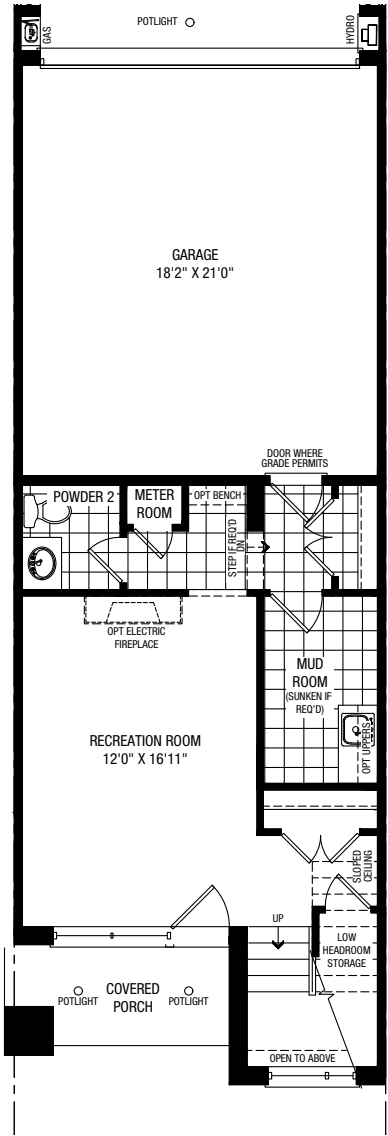


OPT. GROUND A

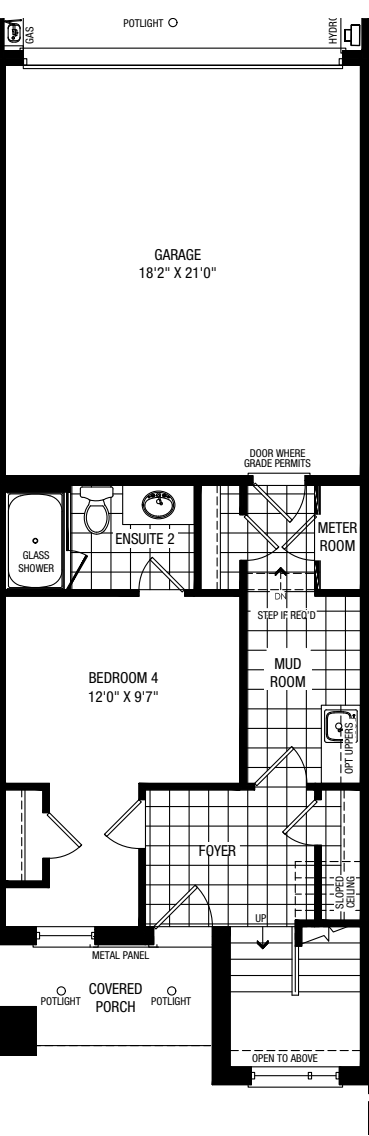


MAIN A

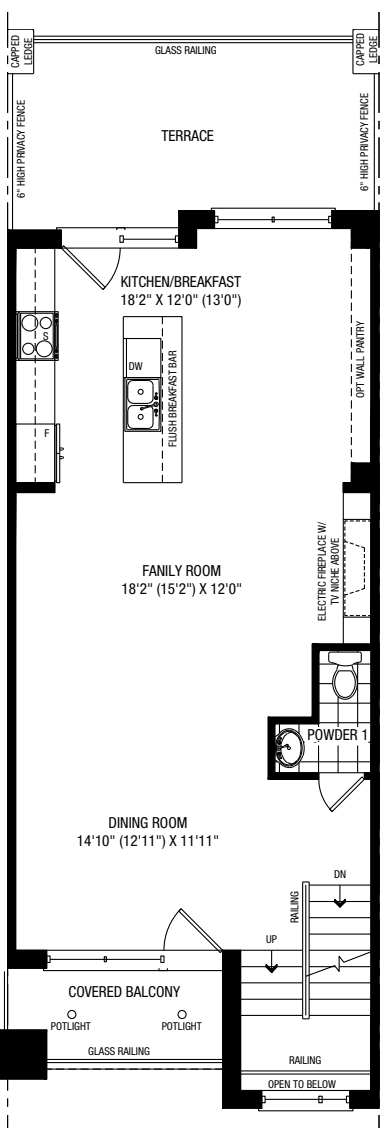


THIRD A

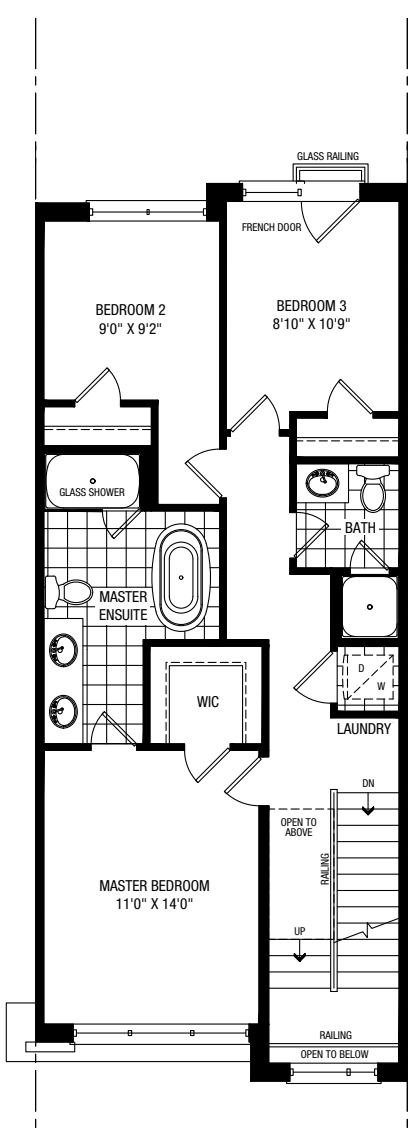


TERRACE A

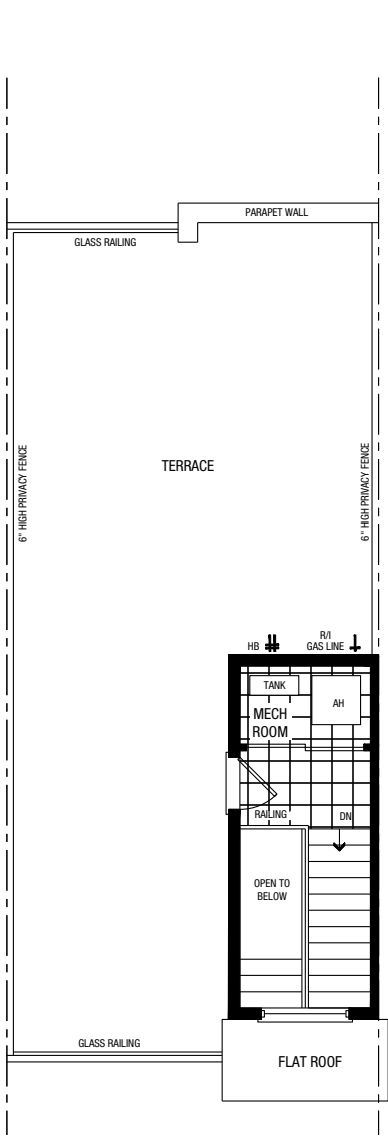


TERRACE BLOCK 21
UNIT 137 A & 134 A

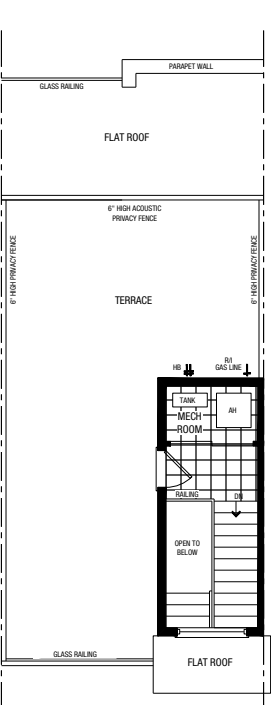


TERRACE BLOCK 14 UNIT
83 A

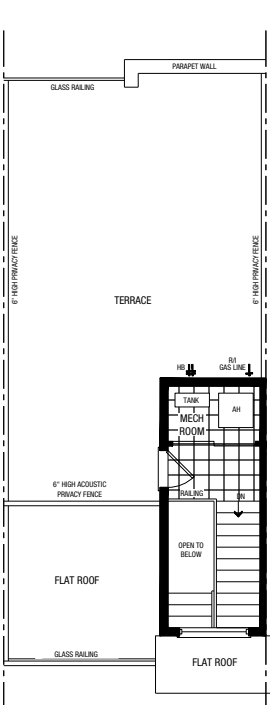


PARTIAL GROUND B

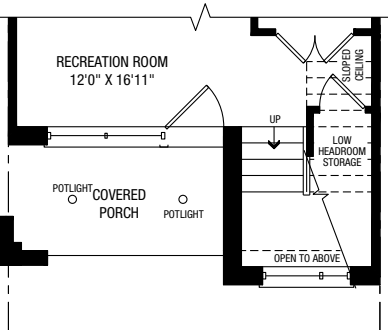


PARTIAL OPT. GROUND B

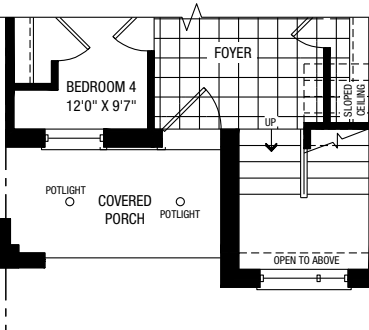


PARTIAL MAIN B

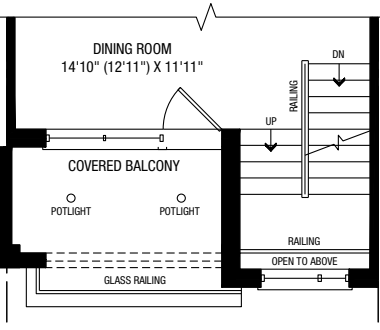


PARTIAL THIRD B

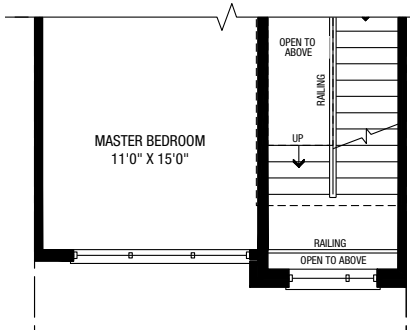


PARTIAL TERRACE B

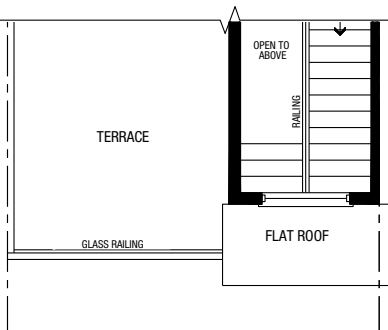

TERRACE BLOCK 13 UNITS
77 & 78 B

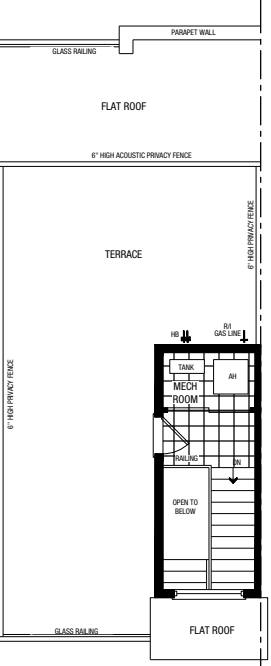

TERRACE BLOCK 5
UNIT 28 B

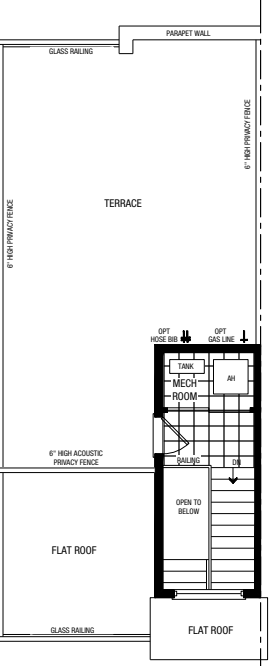

Plan is not to scale and all illustrations are artist concept only. Dimensions, specifications, layouts and materials are approximate only and are subject to change without notice. Tile patterns may vary. Window size and location may vary. Actual usable floor space may vary from stated floor area. Bulkheads required for mechanical purposes such as kitchen and washroom exhausts and heating and cooling ducts have not been indicated. Balcony location(s) and sizes vary per floor. Furniture and islands shown are displayed for illustration purposes only and are not included in the sale price. Suites are sold unfurnished. E.&O.E.

RLT 03 CORNER A

ELEV. A
2,340 SQ.FT includes 33 sq. ft. open to below

FRONT ELEVATION A




REAR ELEVATION A




RLT-03 - CORNER A

BLOCK 8 UNIT 51
3 BEDROOM
2 BATH & 2 POWDER


GROUND A

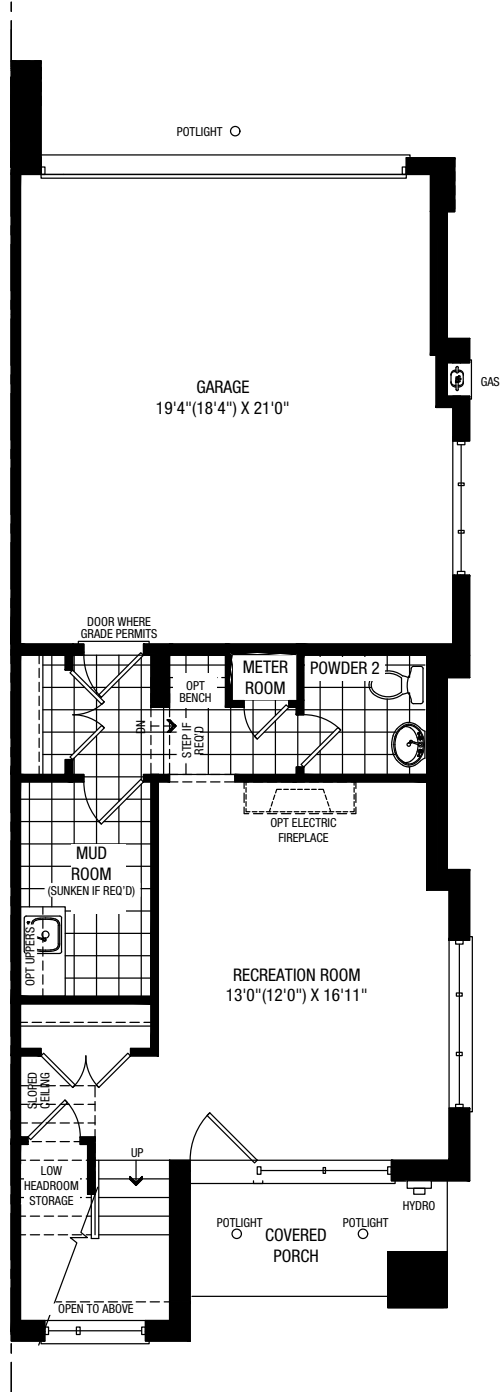


OPT. GROUND A

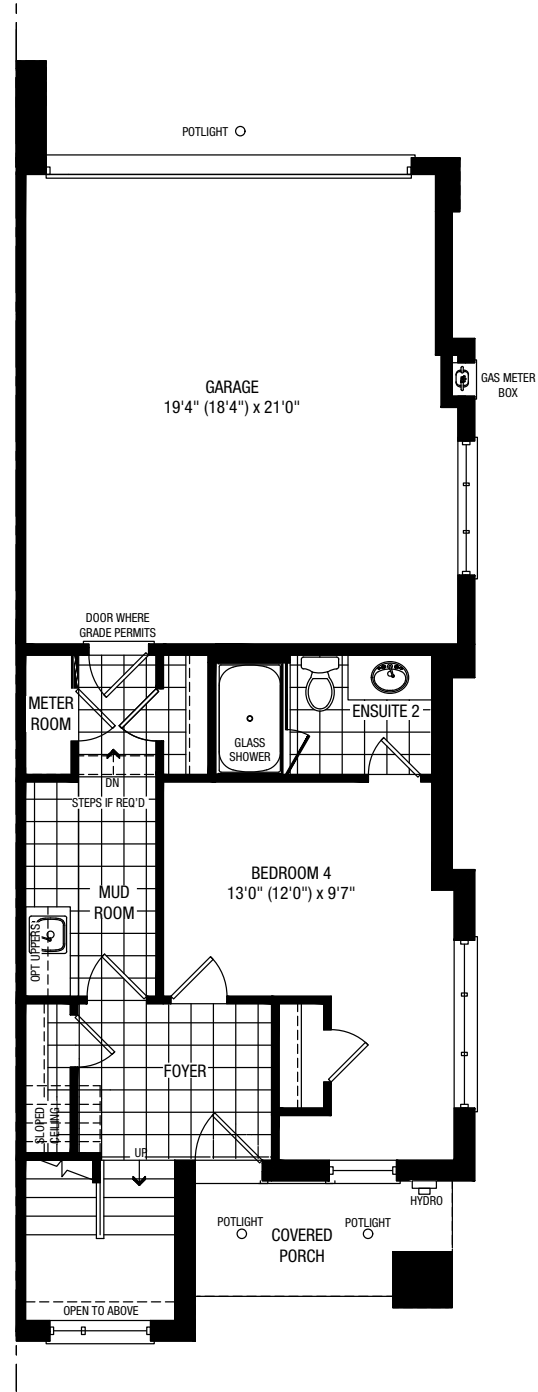


MAIN A

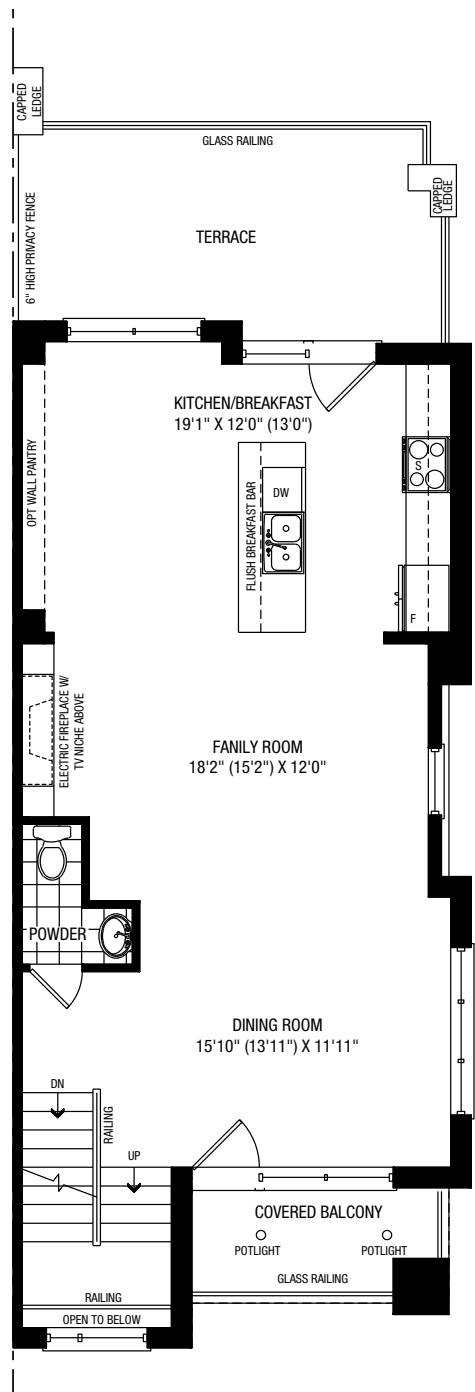

THIRD A

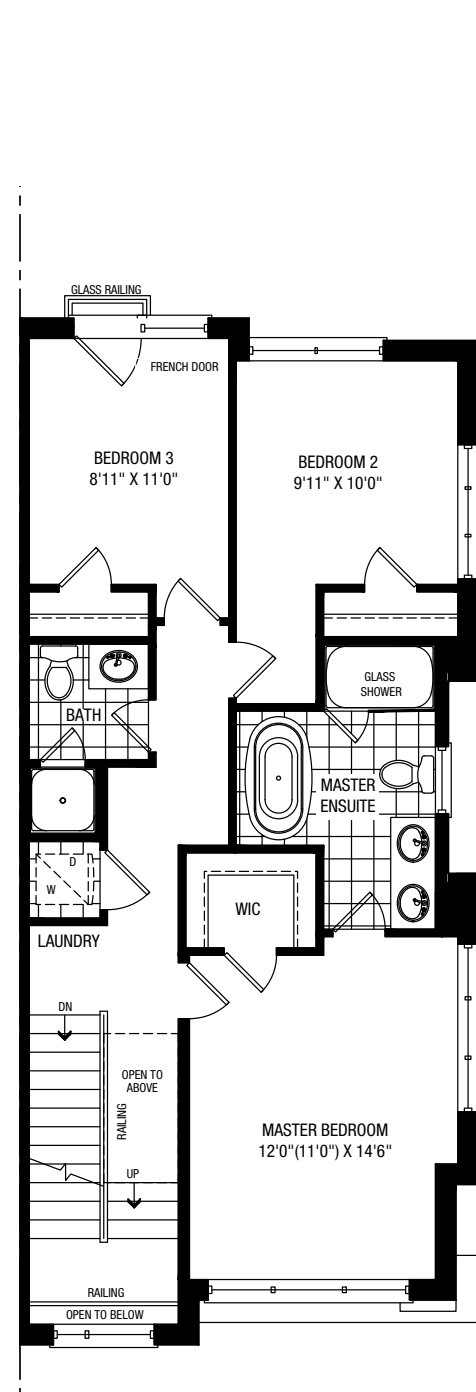

TERRACE A

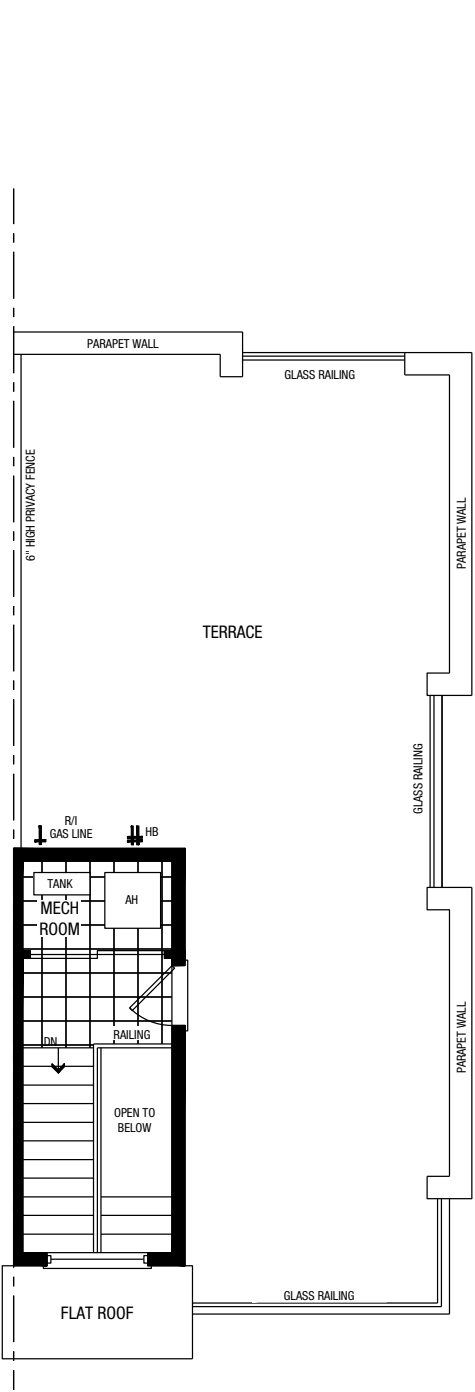

Plan is not to scale and all illustrations are artist concept only. Dimensions, specifications, layouts and materials are approximate only and are subject to change without notice. Tile patterns may vary. Window size and location may vary. Actual usable floor space may vary from stated floor area. Bulkheads required for mechanical purposes such as kitchen and washroom exhausts and heating and cooling ducts have not been indicated. Balcony location(s) and sizes vary per floor. Furniture and islands shown are displayed for illustration purposes only and are not included in the sale price. Suites are sold unfurnished. E.&O.E.

RLT 03 CORNER B

ELEV. B
2,334 SQ.FT includes 33 sq. ft. open to below

FRONT ELEVATION B




REAR ELEVATION B




RLT-03 - CORNER B

BLOCK 9 UNIT 52
3 BEDROOM
2 BATH & 2 POWDER


GROUND B

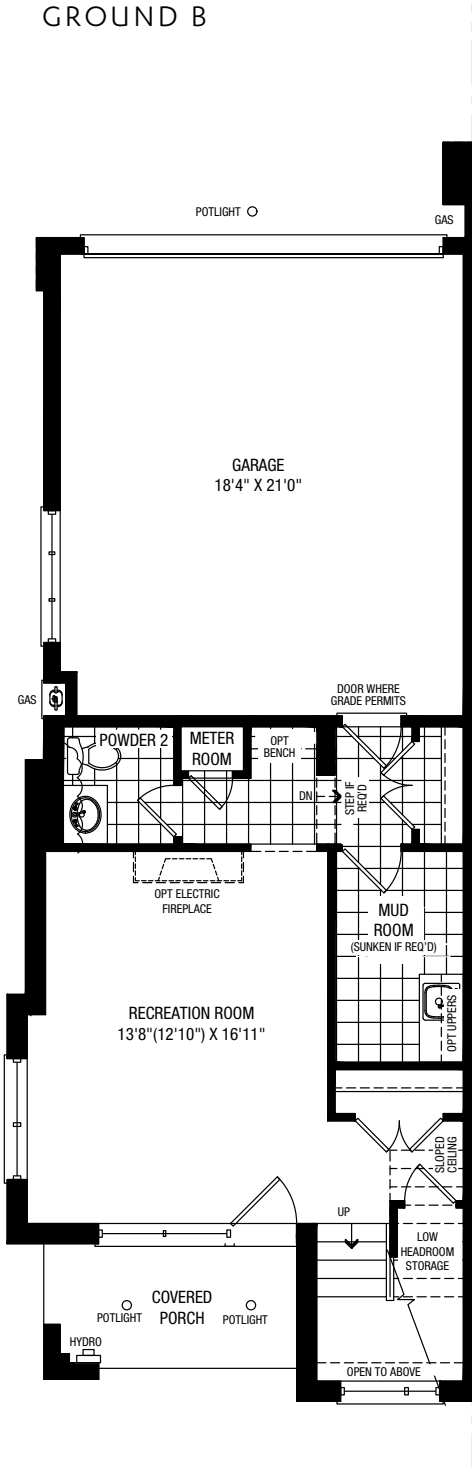


OPT. GROUND B

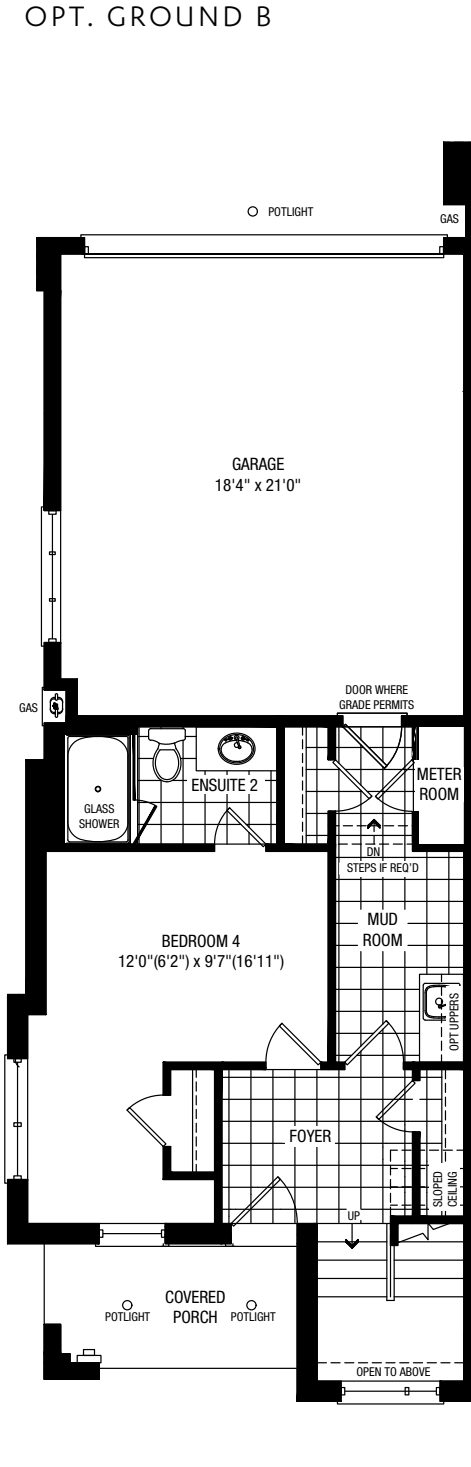


MAIN B

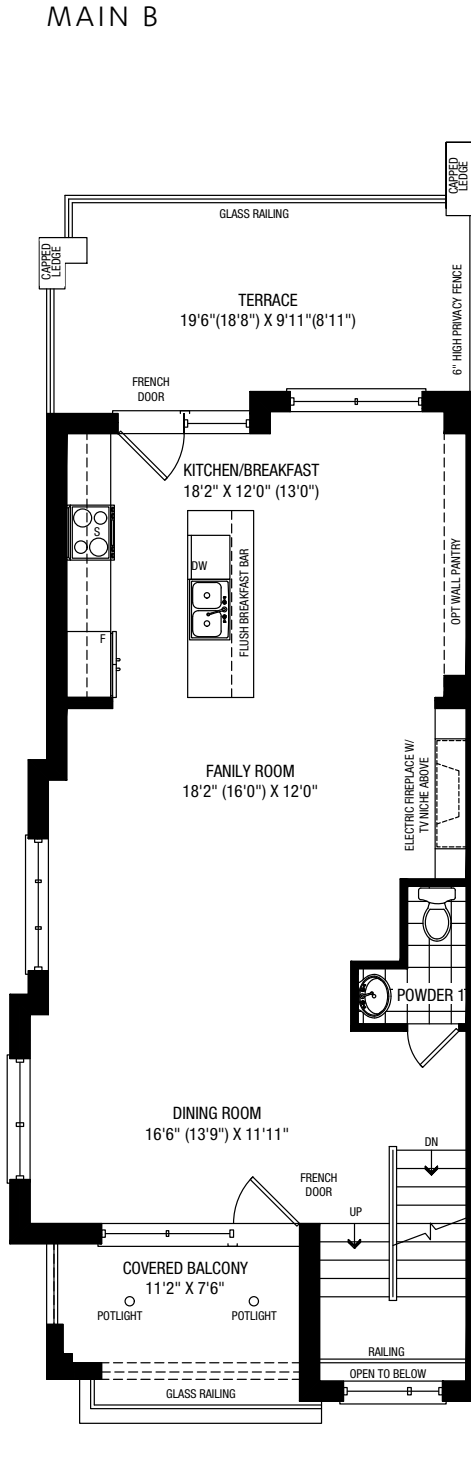

THIRD B

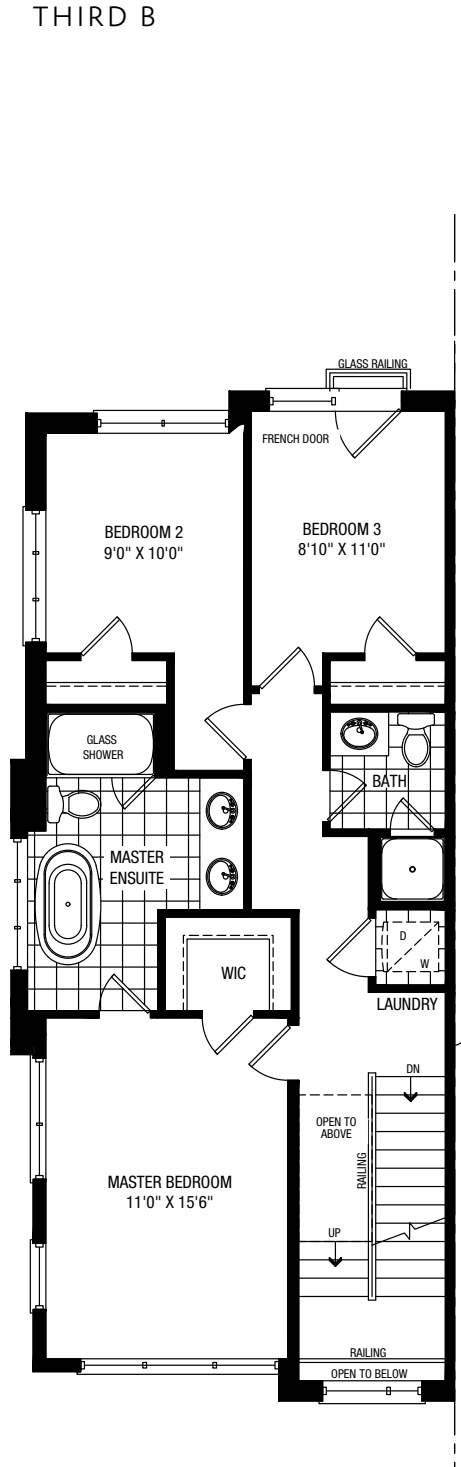

TERRACE B

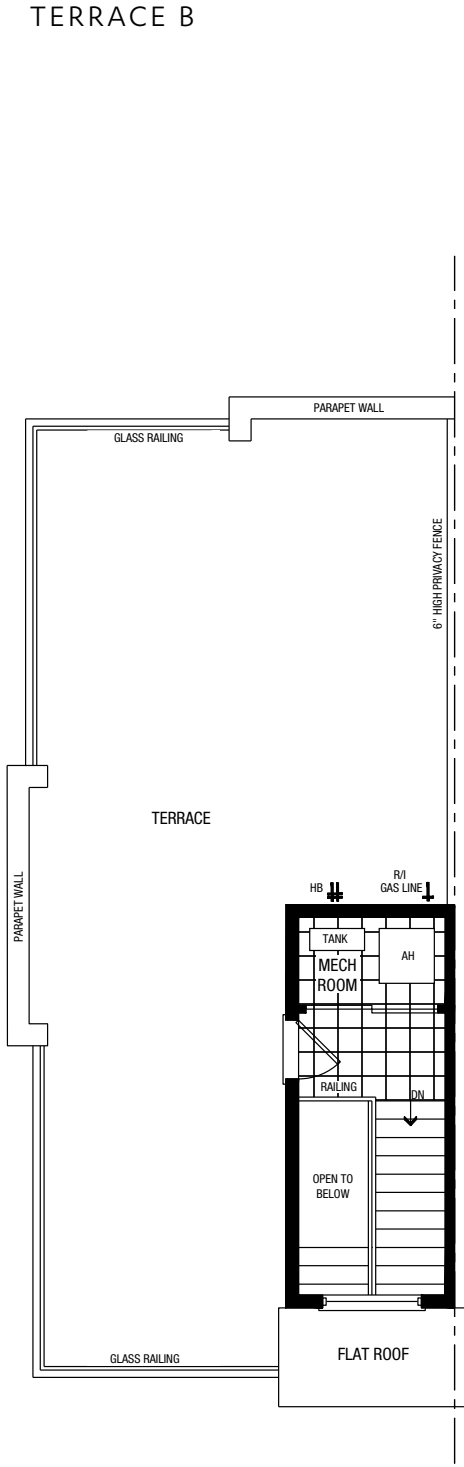

Plan is not to scale and all illustrations are artist concept only. Dimensions, specifications, layouts and materials are approximate only and are subject to change without notice. Tile patterns may vary. Window size and location may vary. Actual usable floor space may vary from stated floor area. Bulkheads required for mechanical purposes such as kitchen and washroom exhausts and heating and cooling ducts have not been indicated. Balcony location(s) and sizes vary per floor. Furniture and islands shown are displayed for illustration purposes only and are not included in the sale price. Suites are sold unfurnished. E.&O.E.

RLT 04

ELEV. A 2,392 SQ.FT
ELEV. B 2,389 SQ.FT

FRONT ELEVATION A




REAR ELEVATION A




RLT 04

3 BEDROOM
2 BATH & 2 POWDER


GROUND A

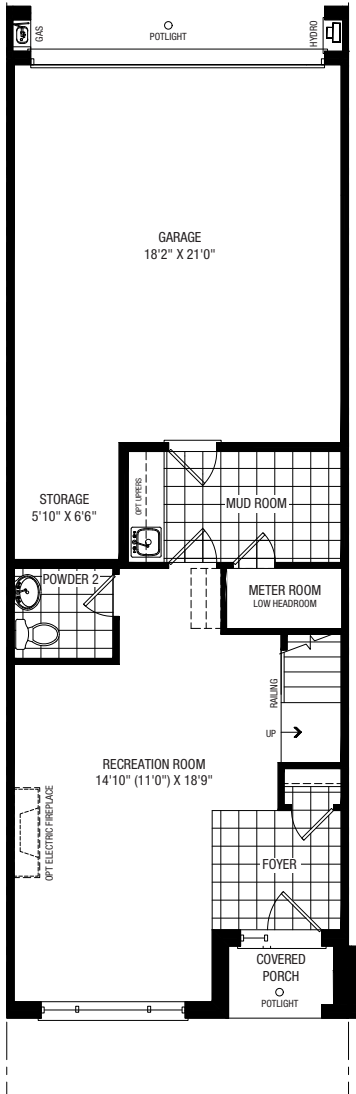


OPT. GROUND A

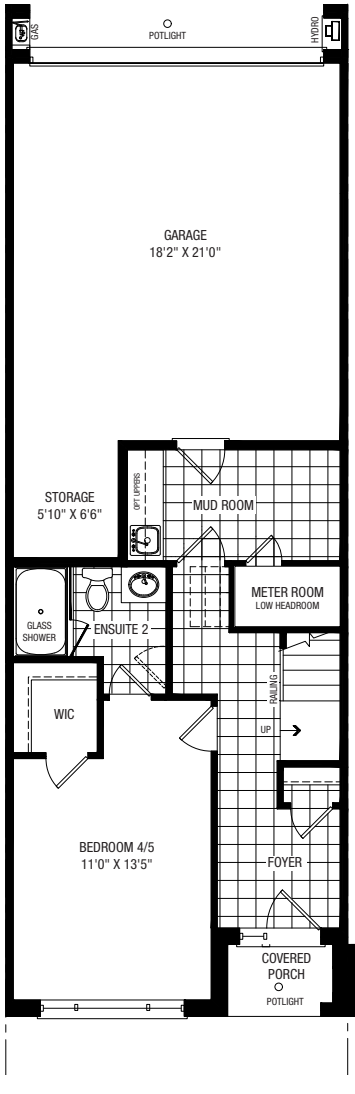


MAIN A

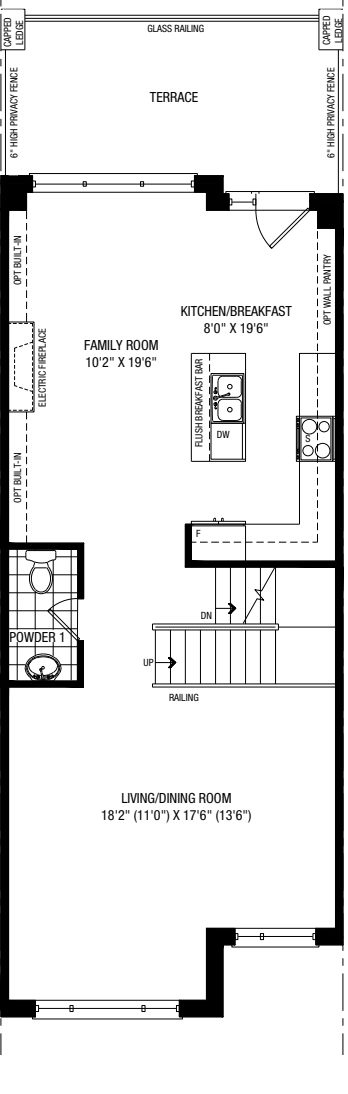


PARTIAL GROUND B

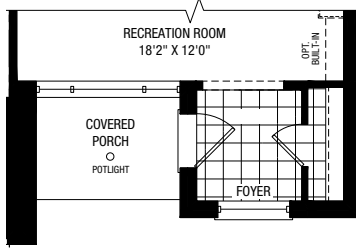


PARTIAL OPT. GROUND B

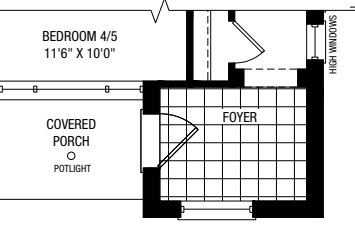


PARTIAL MAIN B

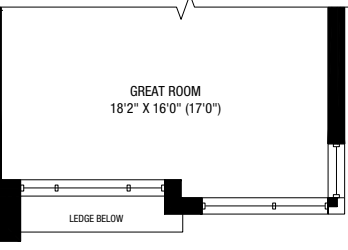


THIRD A

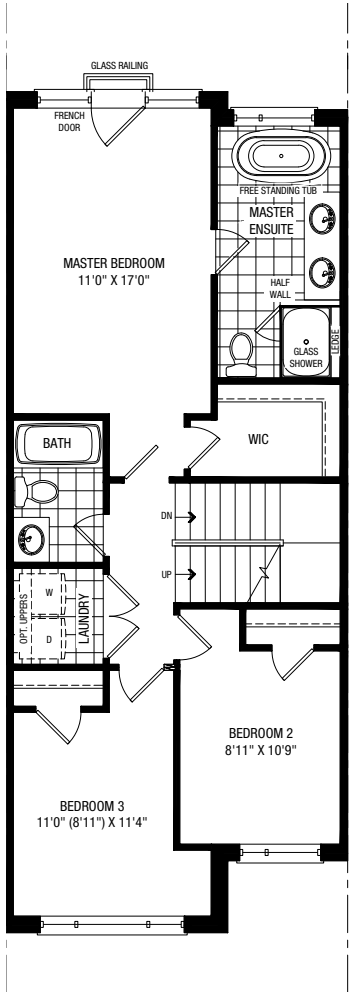


PARTIAL THIRD B

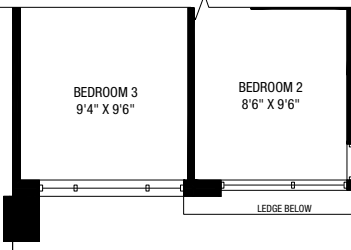


OPT. THIRD A

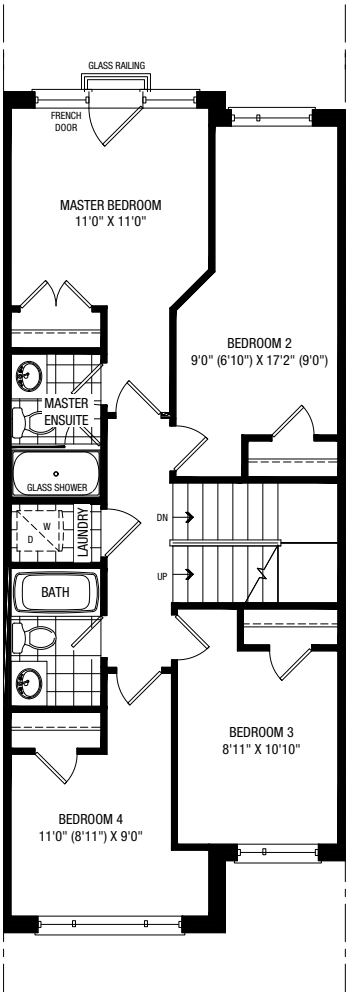


PARTIAL OPT. THIRD B

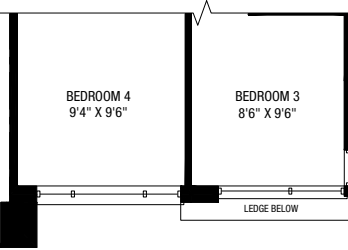


TERRACE A

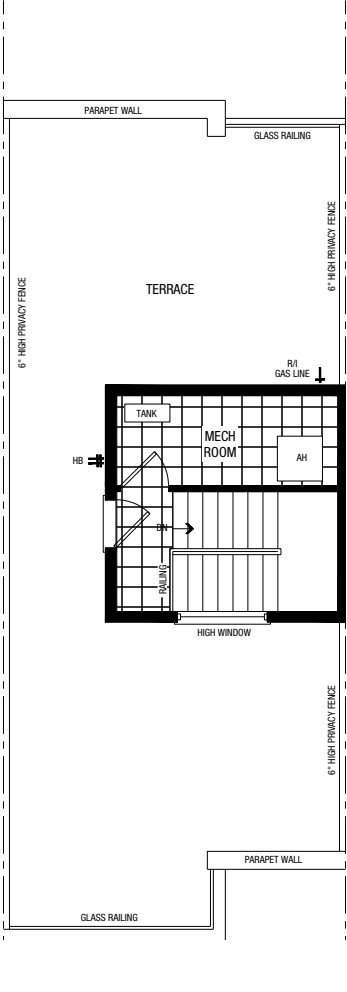

PARTIAL TERRACE B

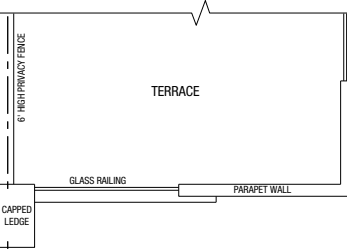

TERRACE BLOCK 5
UNITS 30 & 31 B

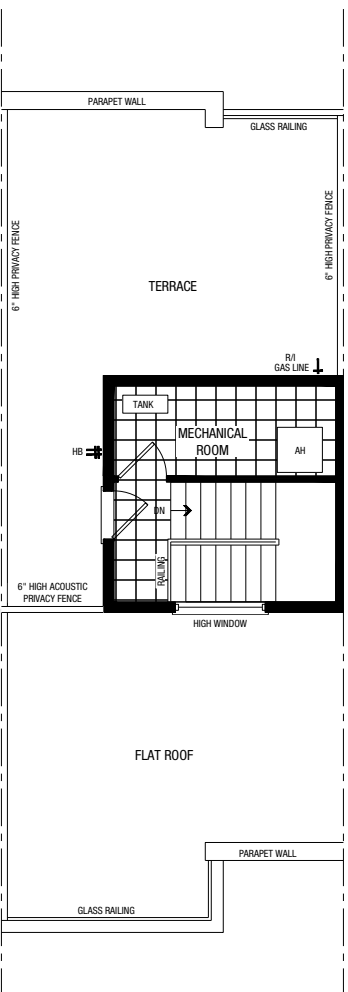

Plan is not to scale and all illustrations are artist concept only. Dimensions, specifications, layouts and materials are approximate only and are subject to change without notice. Tile patterns may vary. Window size and location may vary. Actual usable floor space may vary from stated floor area. Bulkheads required for mechanical purposes such as kitchen and washroom exhausts and heating and cooling ducts have not been indicated. Balcony location(s) and sizes vary per floor. Furniture and islands shown are displayed for illustration purposes only and are not included in the sale price. Suites are sold unfurnished. E.&O.E.

RLT 05 END

ELEV. A 2,518 SQ.FT
ELEV. B 2,518 SQ.FT

FRONT ELEVATION A



REAR ELEVATION A



RLT-05 END

3 BEDROOM
2 BATH & 2 POWDER



RLT 05 CORNER A

ELEV. A
2,571 SQ.FT

FRONT ELEVATION A




REAR ELEVATION A



RLT-05 CORNER A

BLOCK 17 UNIT 107
3 BEDROOM
2 BATH & 2 POWDER

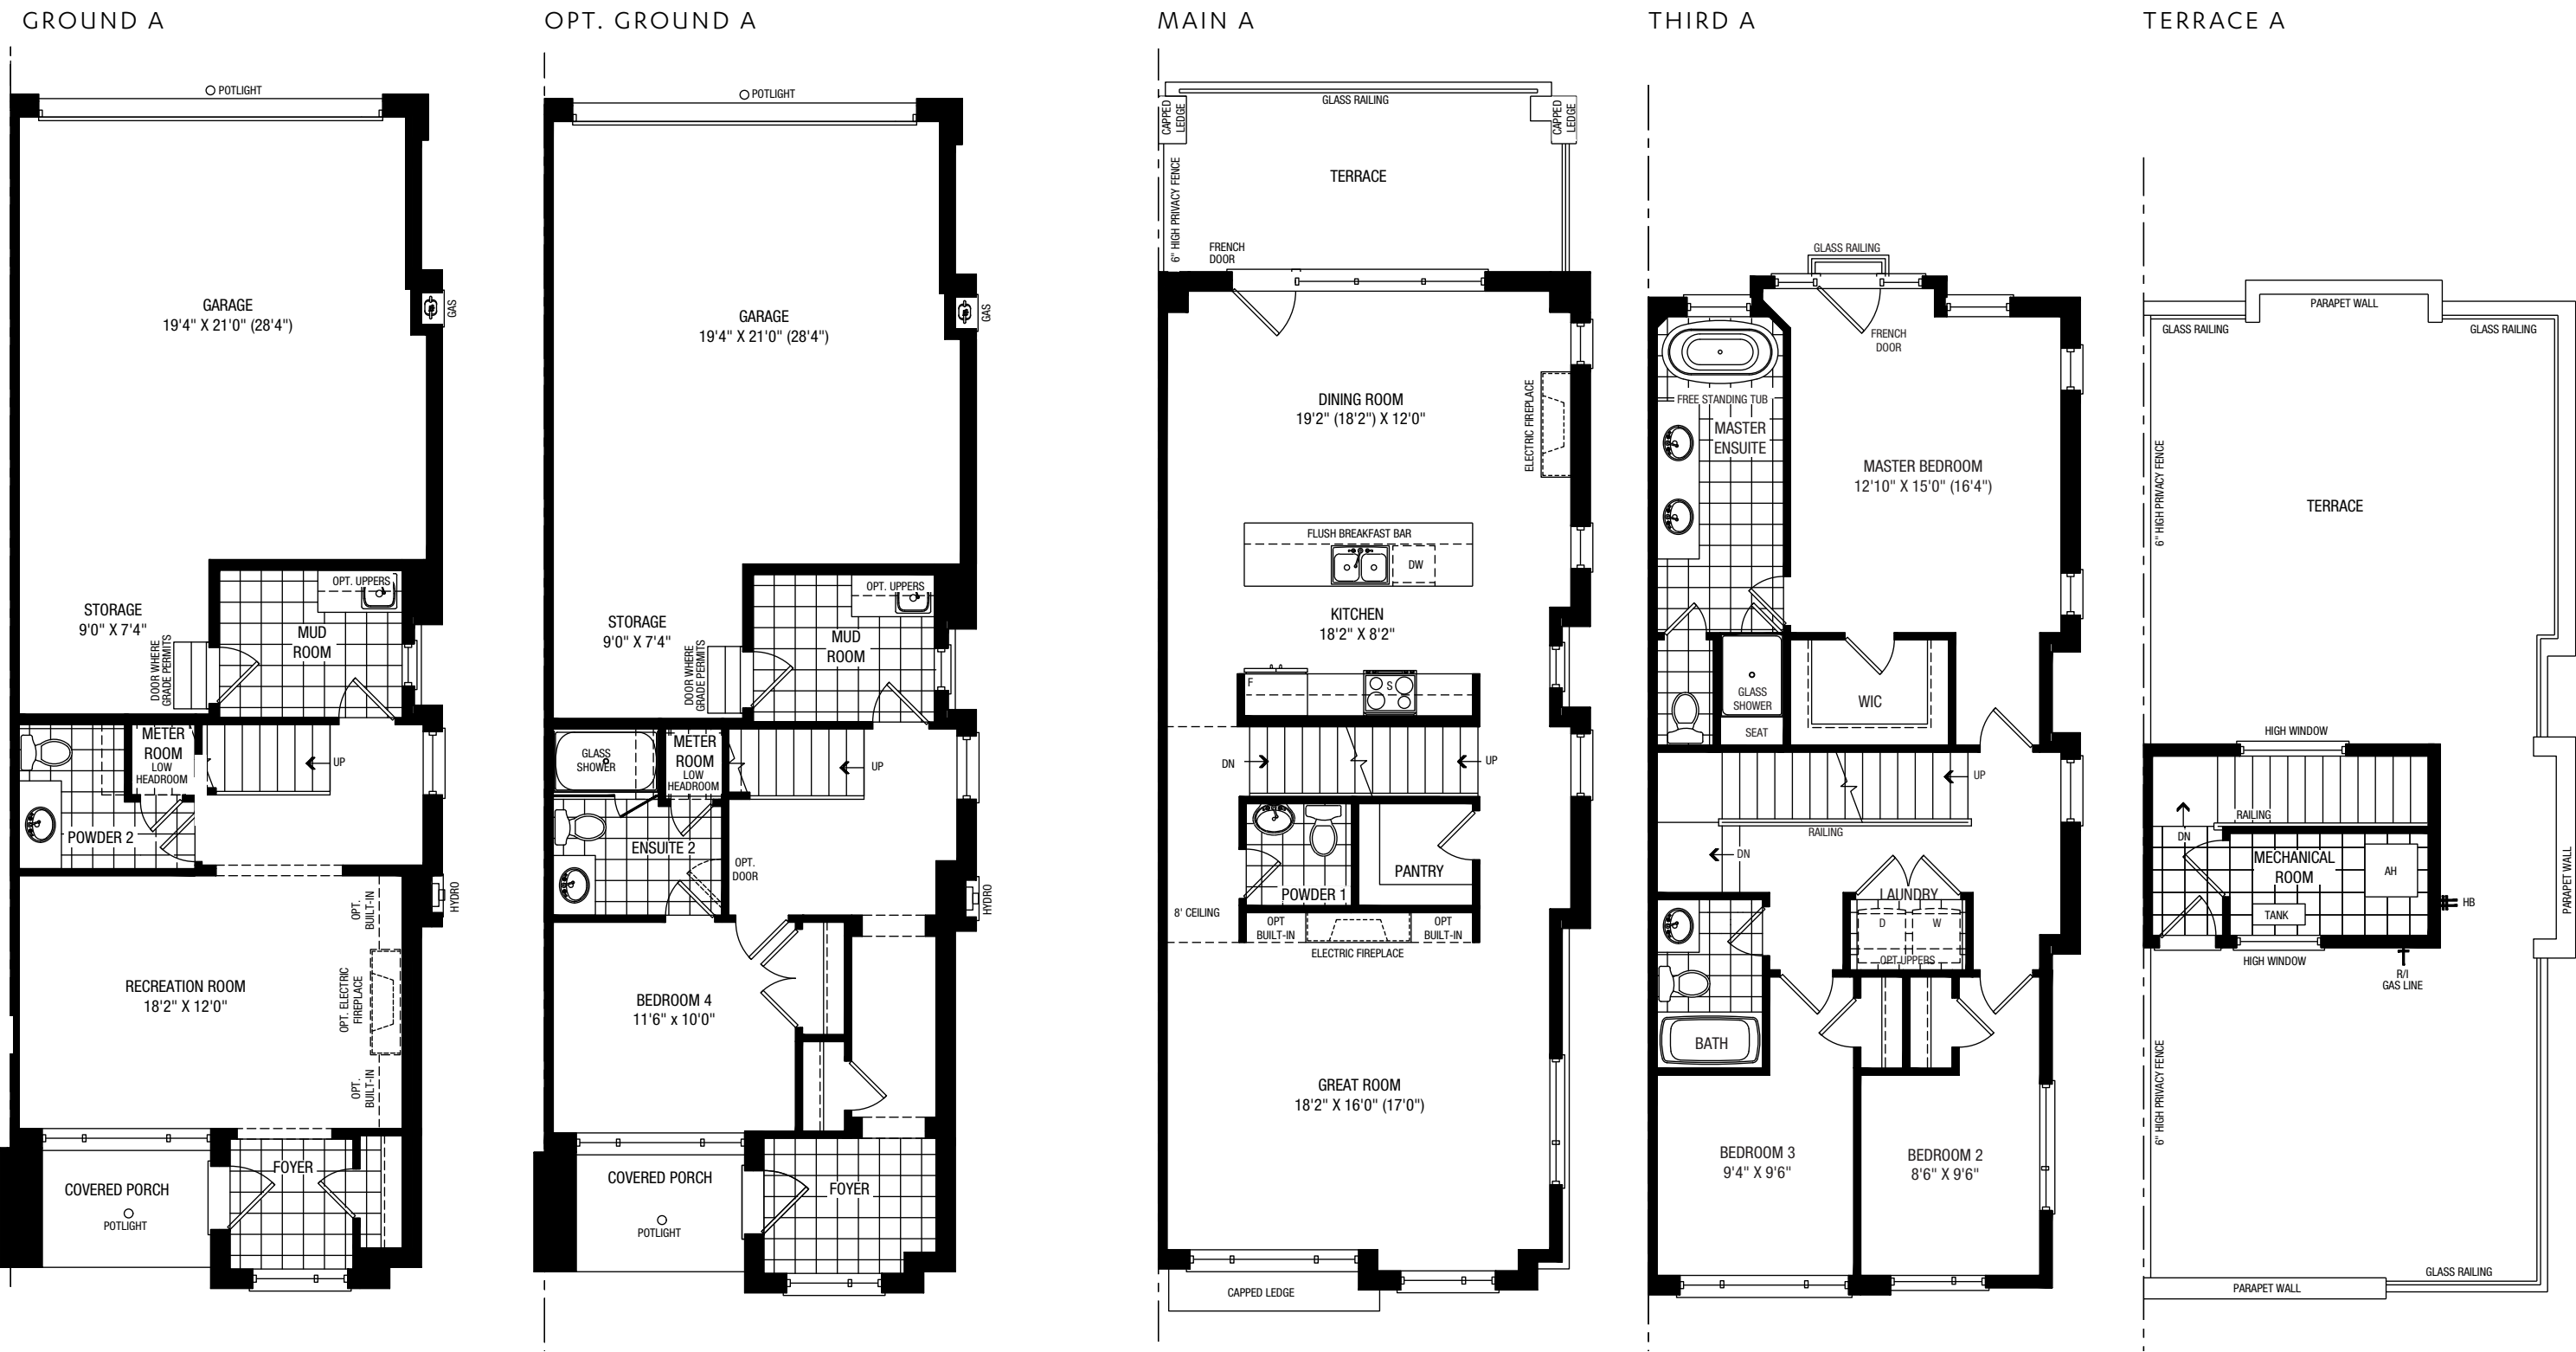

RLT 05 CORNER B

ELEV. B
2,612 SQ.FT

FRONT ELEVATION B




REAR ELEVATION B




RLT-05 CORNER B

BLOCK 18 UNIT 108
3 BEDROOM
2 BATH & 2 POWDER


GROUND B

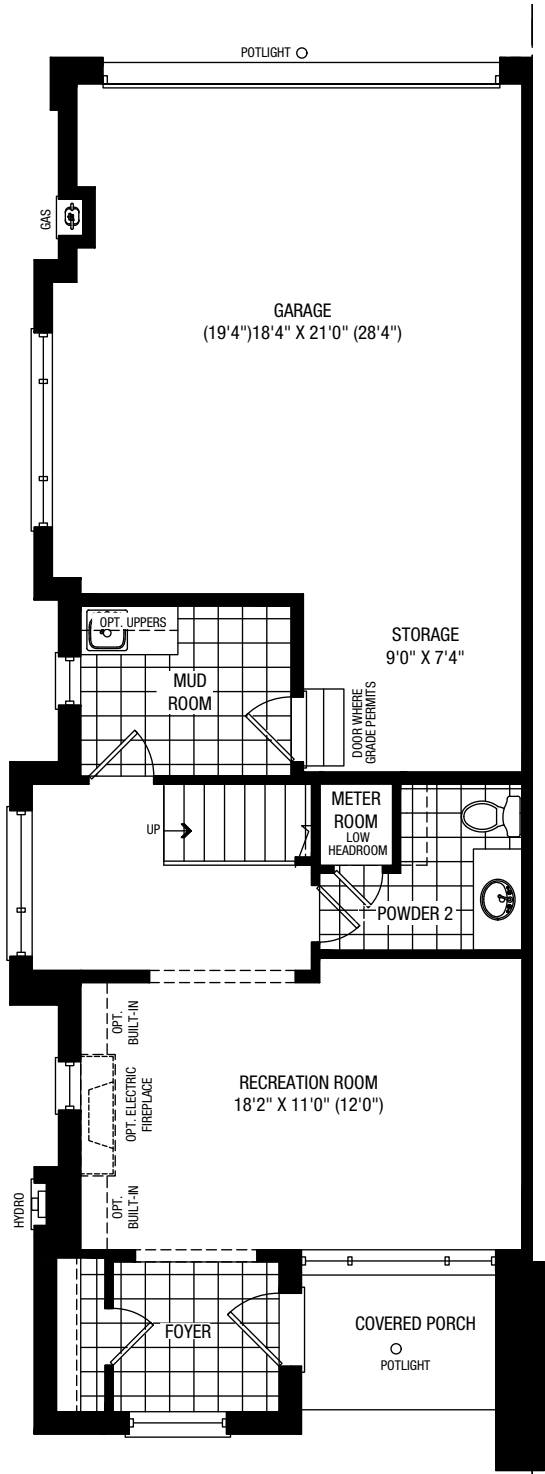


OPT. GROUND B

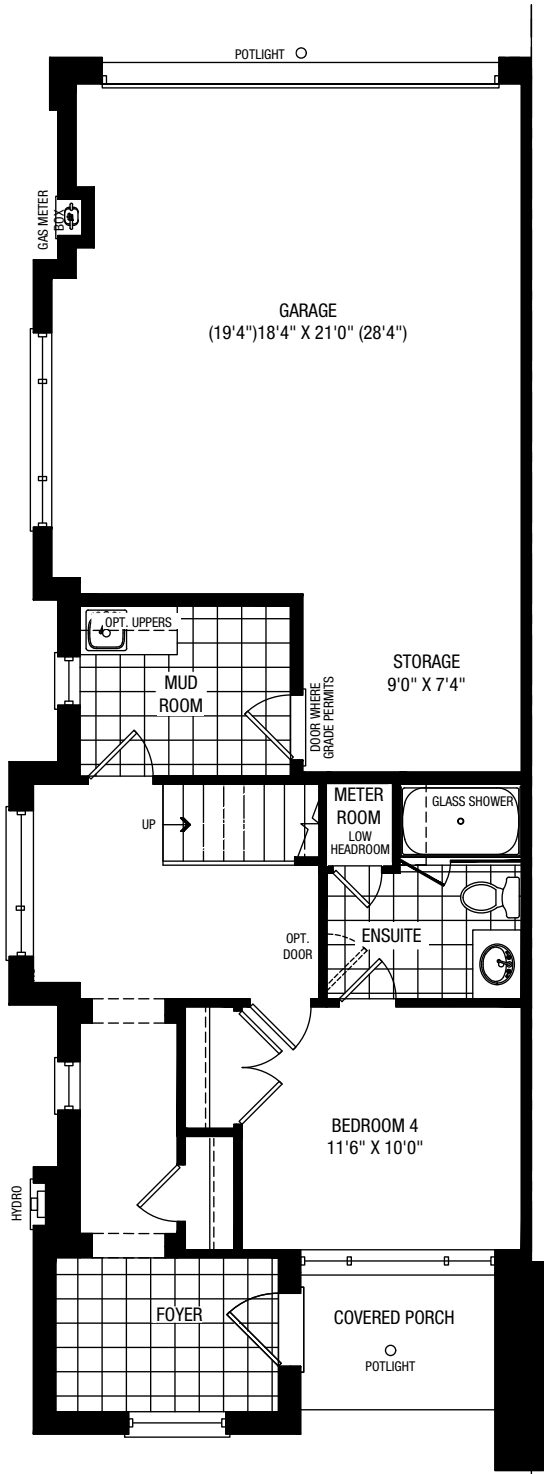


MAIN B

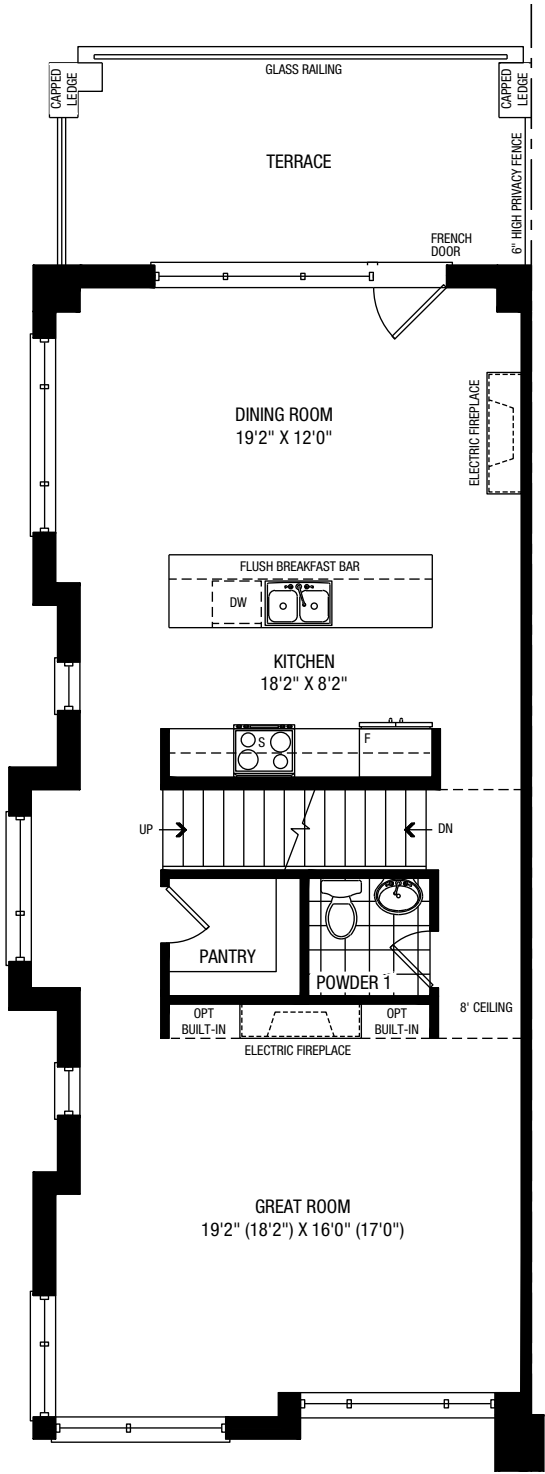

THIRD B

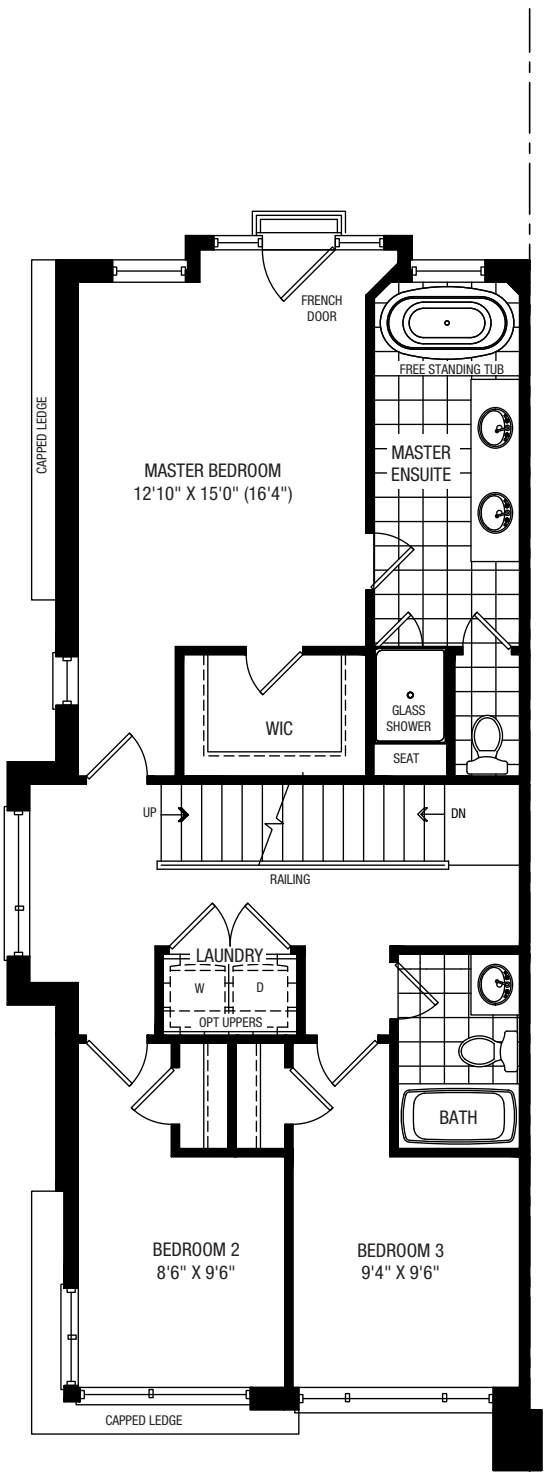

TERRACE B

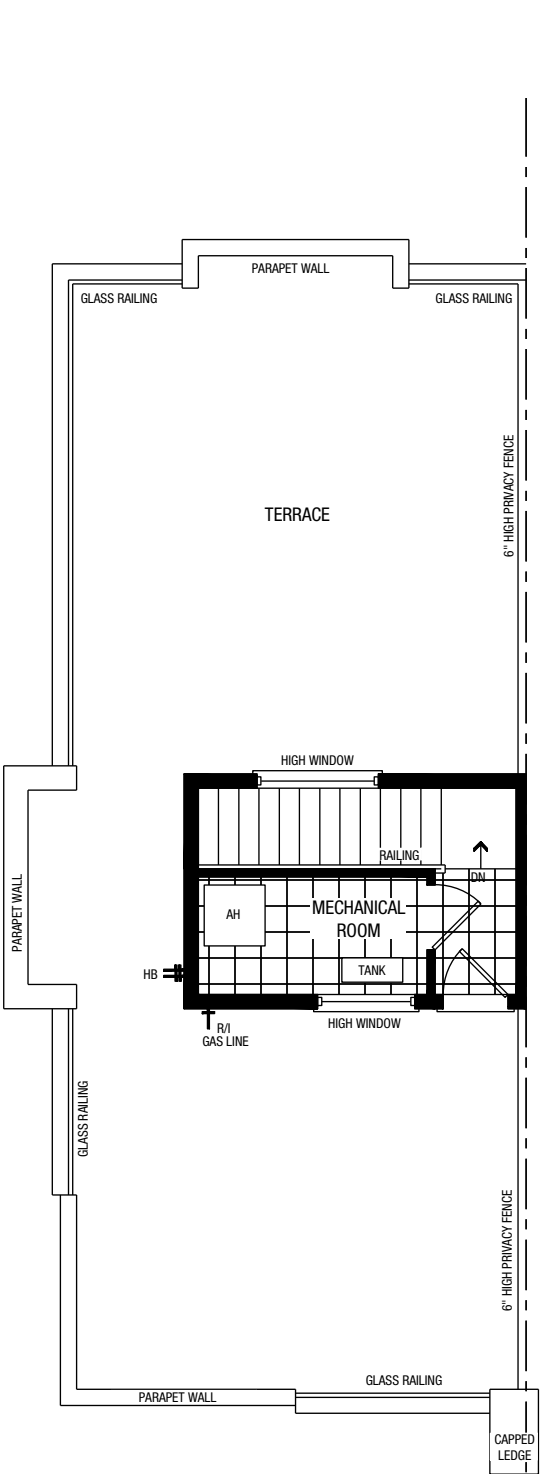

Plan is not to scale and all illustrations are artist concept only. Dimensions, specifications, layouts and materials are approximate only and are subject to change without notice. Tile patterns may vary. Window size and location may vary. Actual usable floor space may vary from stated floor area. Bulkheads required for mechanical purposes such as kitchen and washroom exhausts and heating and cooling ducts have not been indicated. Balcony location(s) and sizes vary per floor. Furniture and islands shown are displayed for illustration purposes only and are not included in the sale price. Suites are sold unfurnished. E.&O.E.

RLT 06 END

ELEV. A 2,619 SQ.FT includes 53 sq. ft. open to below
ELEV. B 2,619 SQ.FT includes 53 sq. ft. open to below

FRONT ELEVATION A




REAR ELEVATION A




RLT-06 END

3 BEDROOM
2 BATH & 2 POWDER


GROUND 'A&B'

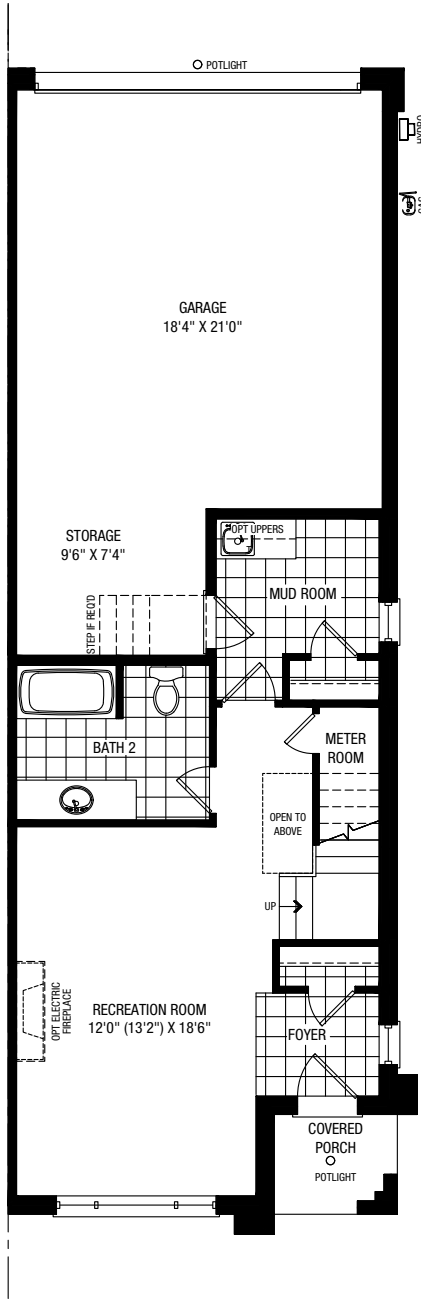


OPT. GROUND 'A&B'

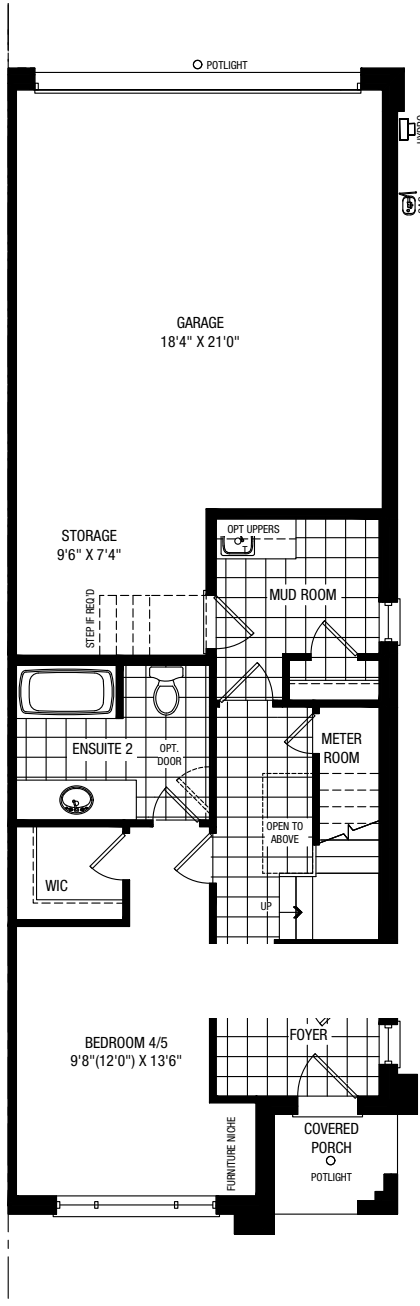


MAIN 'A&B'

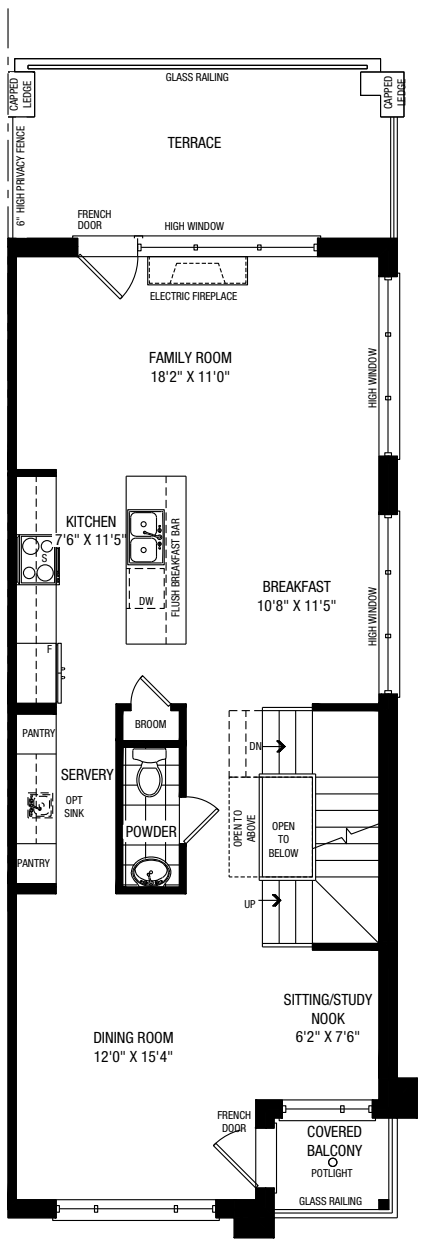


THIRD 'A&B'

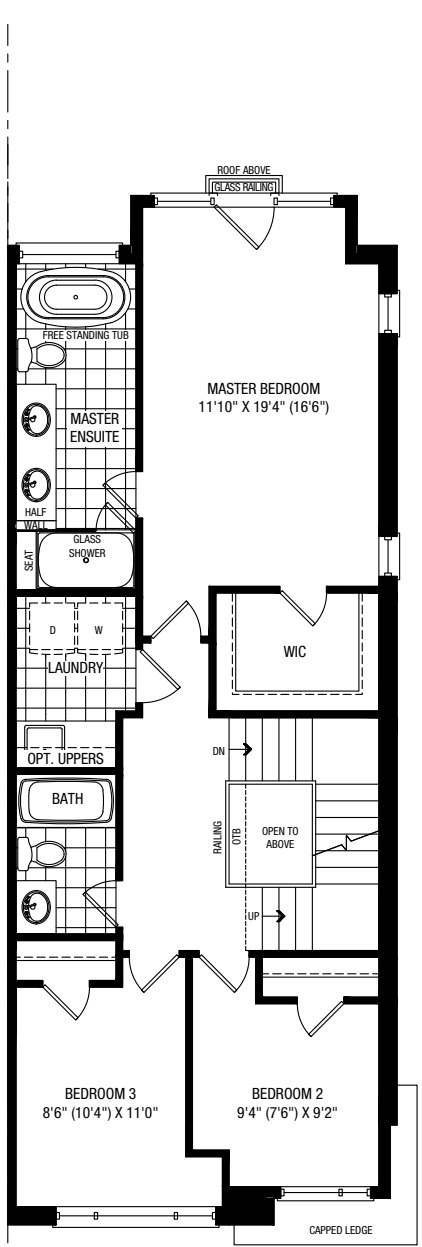

OPT. THIRD 'A&B'

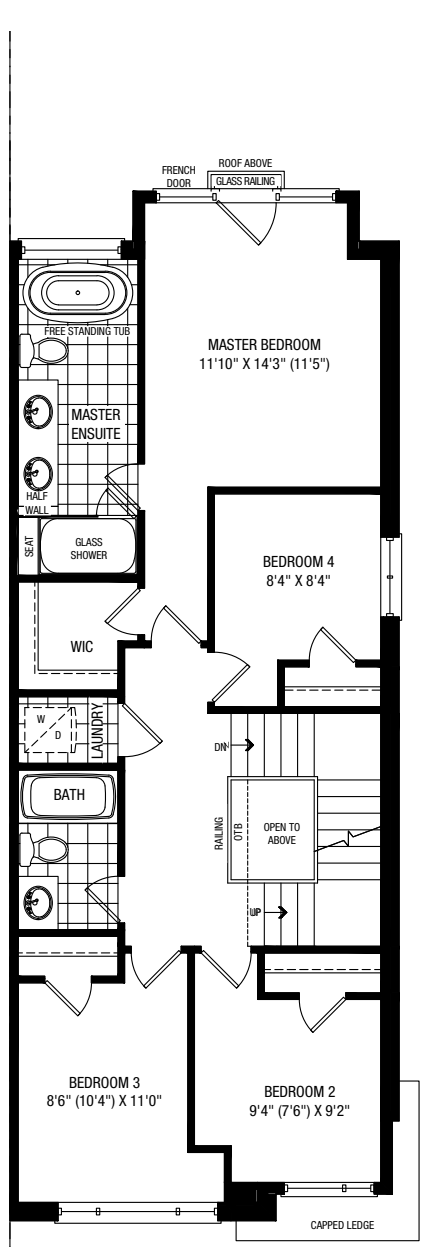

TERRACE 'A&B'

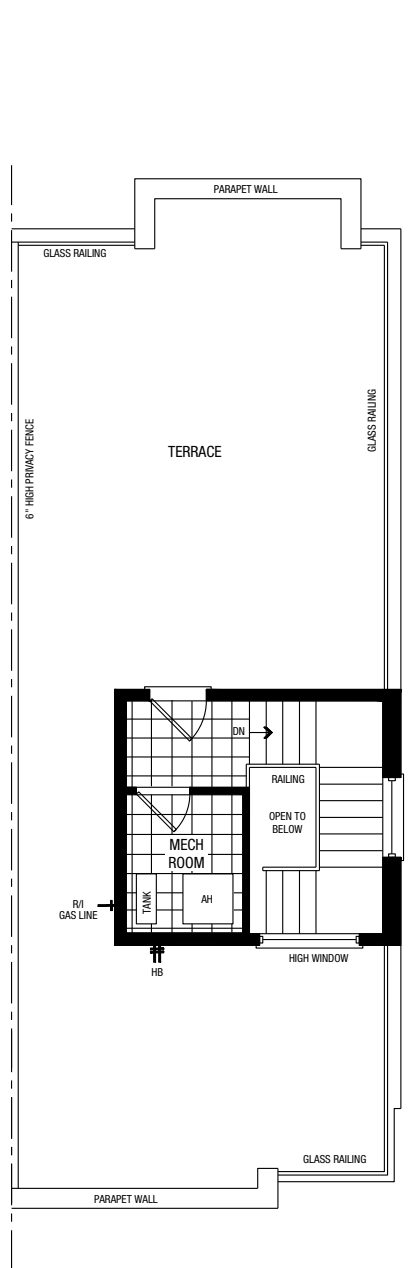

Plan is not to scale and all illustrations are artist concept only. Dimensions, specifications, layouts and materials are approximate only and are subject to change without notice. Tile patterns may vary. Window size and location may vary. Actual usable floor space may vary from stated floor area. Bulkheads required for mechanical purposes such as kitchen and washroom exhausts and heating and cooling ducts have not been indicated. Balcony location(s) and sizes vary per floor. Furniture and islands shown are displayed for illustration purposes only and are not included in the sale price. Suites are sold unfurnished. E.&O.E.

RLT 07

ELEV. A
3,082 SQ.FT includes 98 sq. ft. open to below

FRONT ELEVATION A




REAR ELEVATION A




RLT-07

4 BEDROOM
3 BATH & 1 POWDER


GROUND A

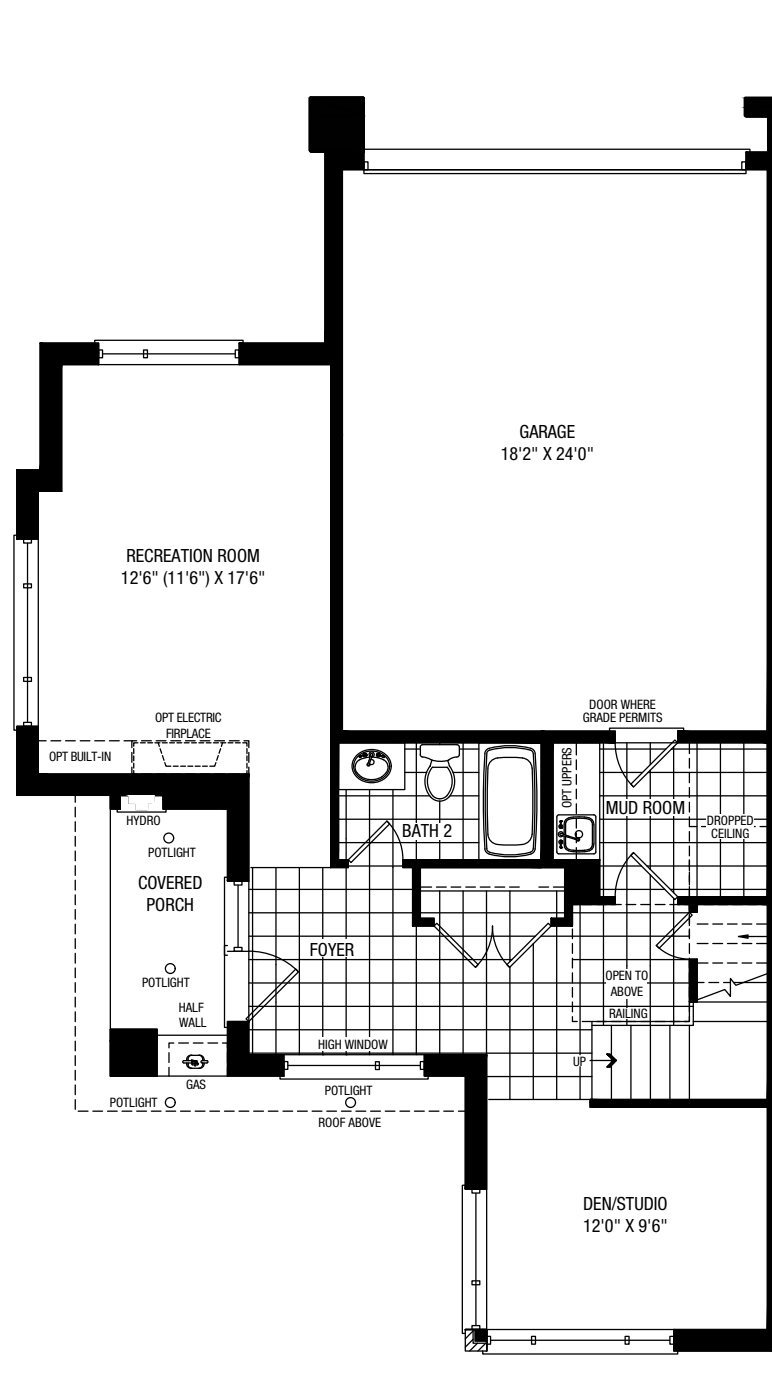


OPT. GROUND A

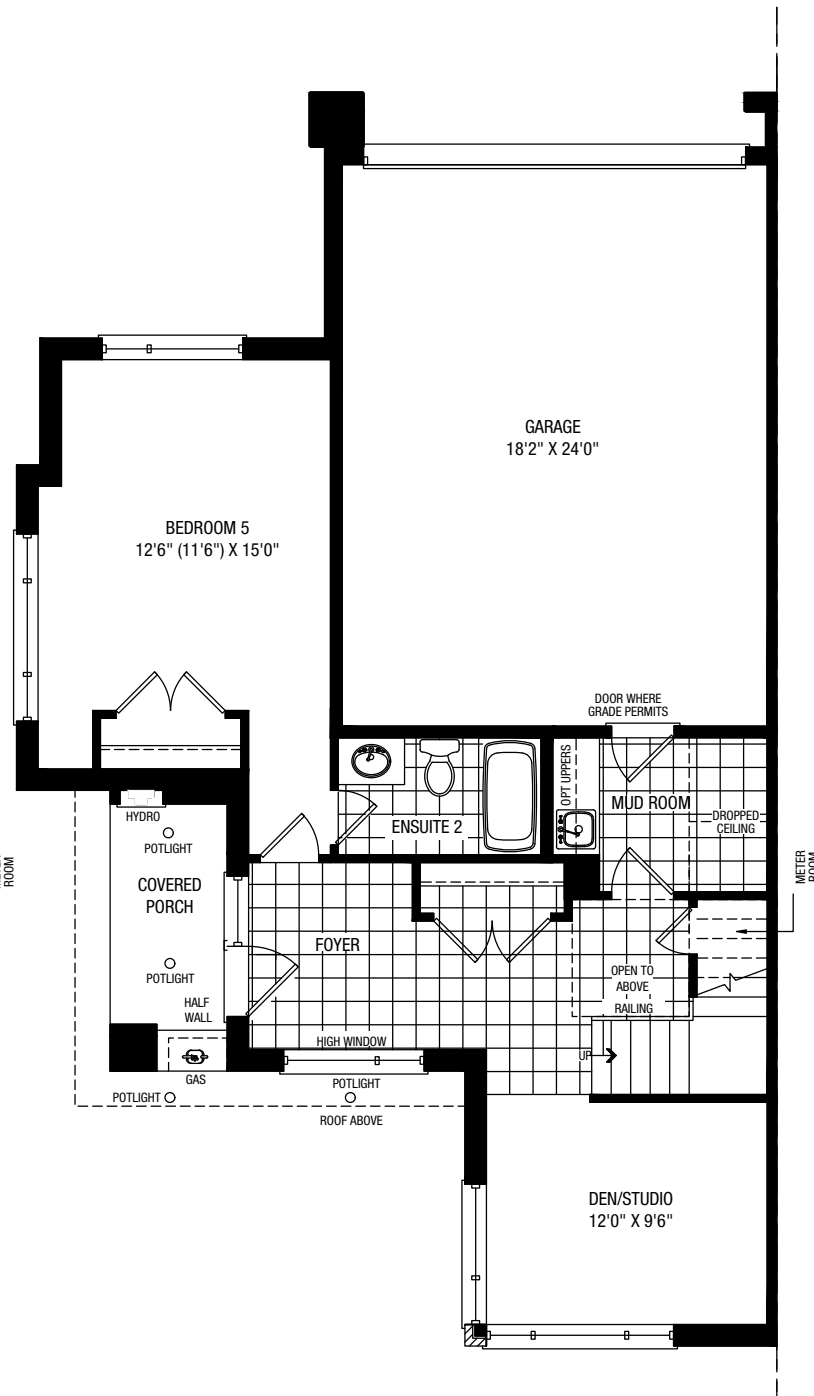


MAIN A

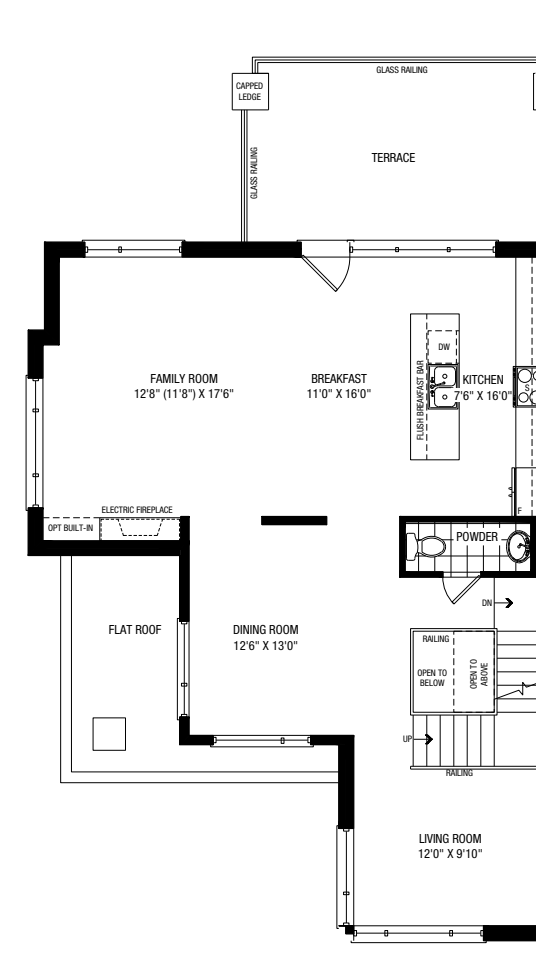

THIRD A

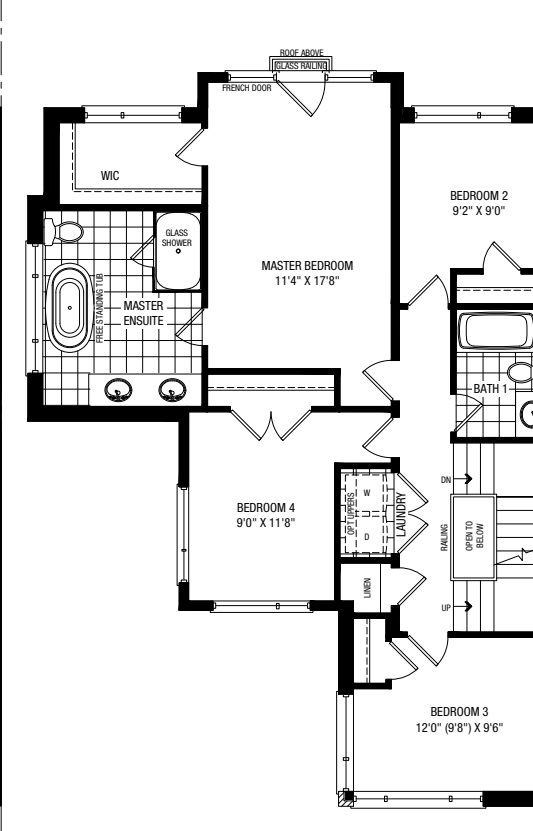

TERRACE A
BLOCK 5 UNIT 27 &
BLOCK 14 UNIT 80

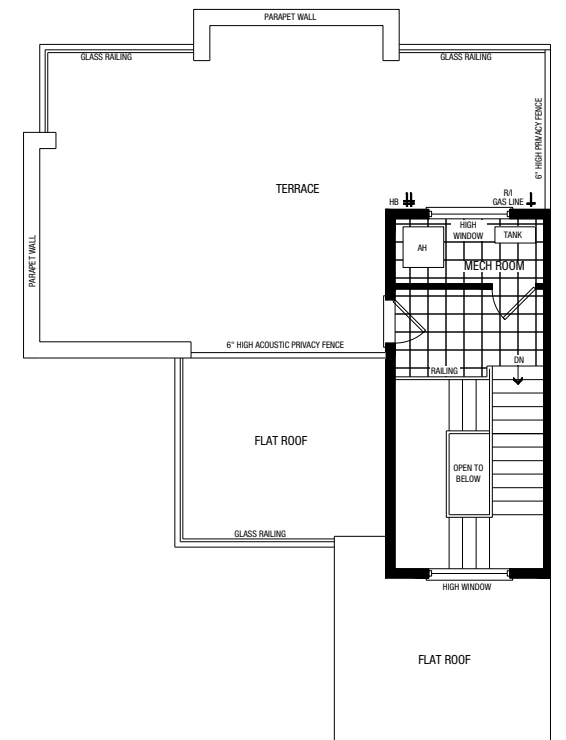

RLT 08

ELEV. A
3,041 SQ.FT includes 13 sq. ft. open to below

FRONT ELEVATION A




REAR ELEVATION A




RLT-08

5 BEDROOM
3 BATH & 1 POWDER


GROUND A

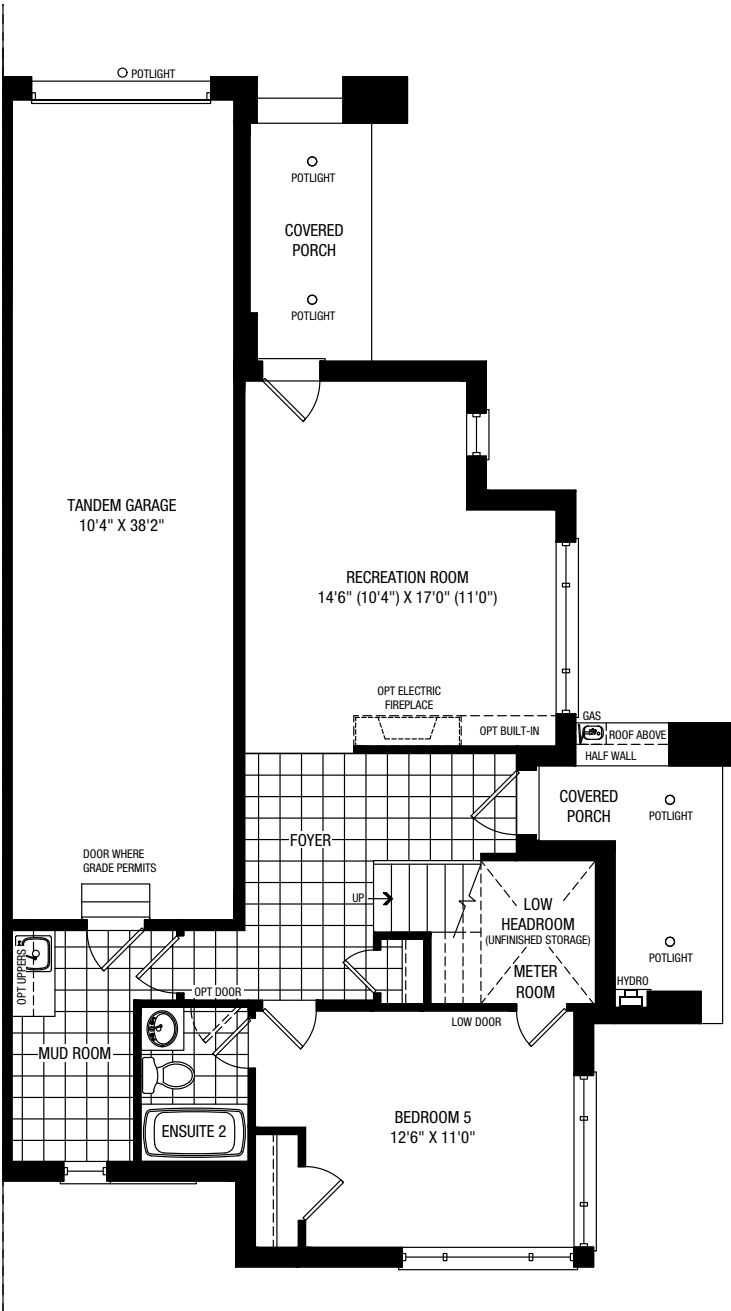


MAIN A

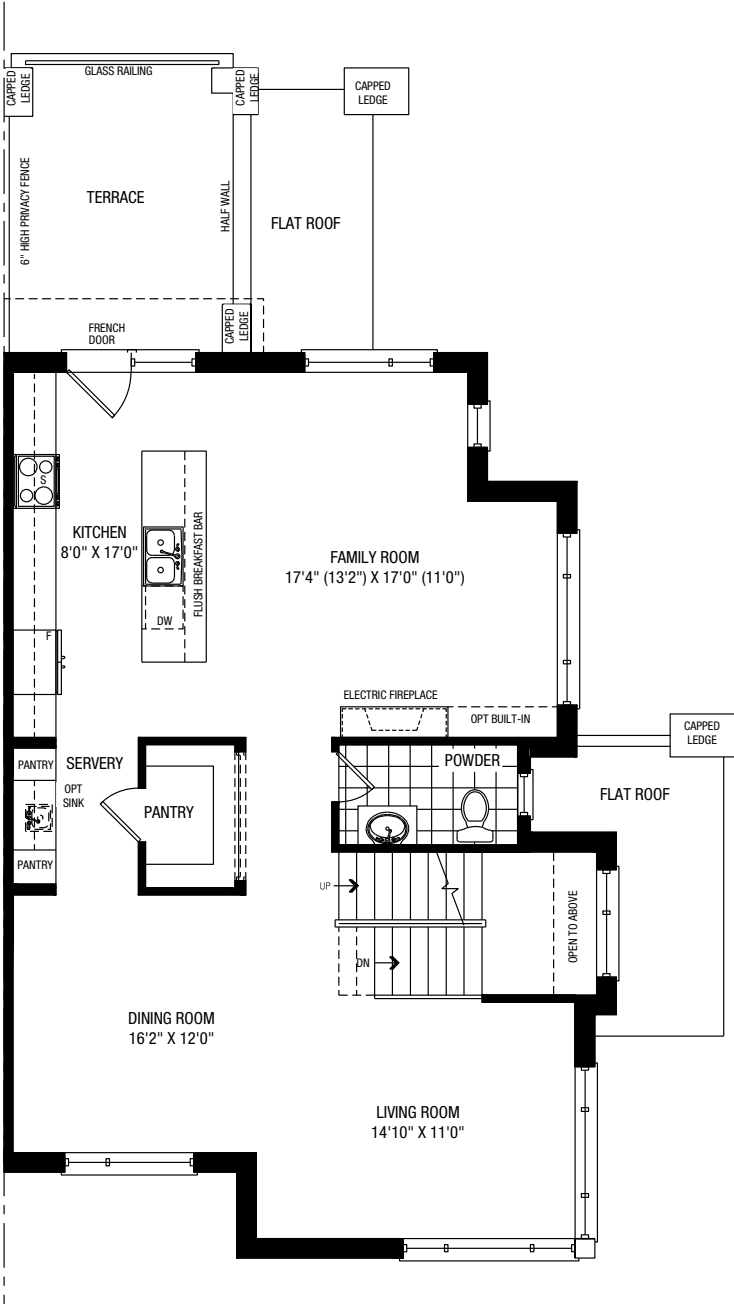

THIRD A

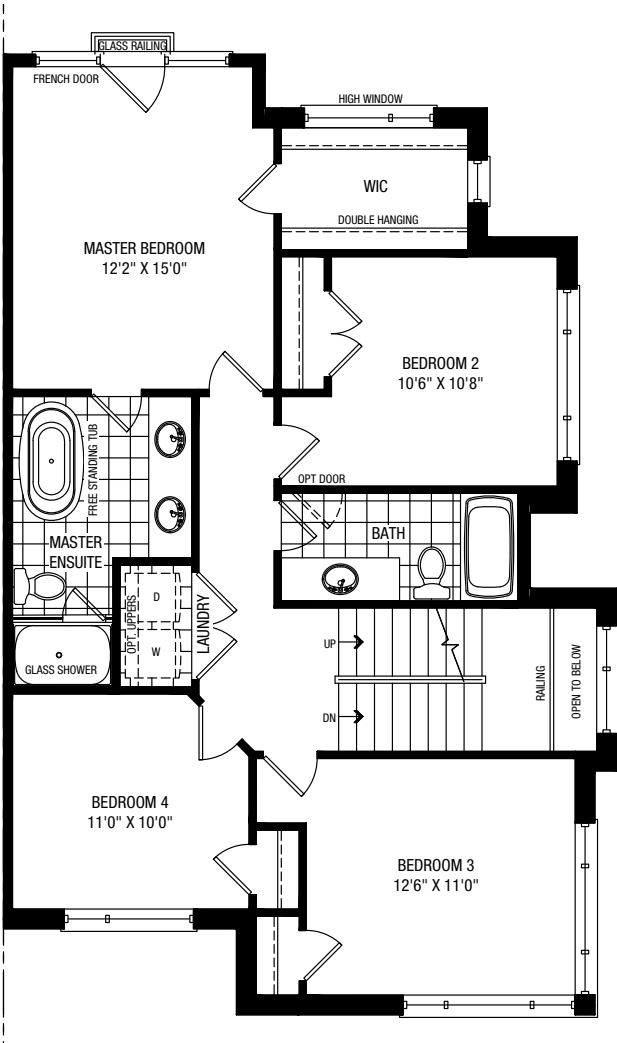

TERRACE BLOCK 13 UNIT 79 &
BLOCK 21 UNIT 138 & 18 A

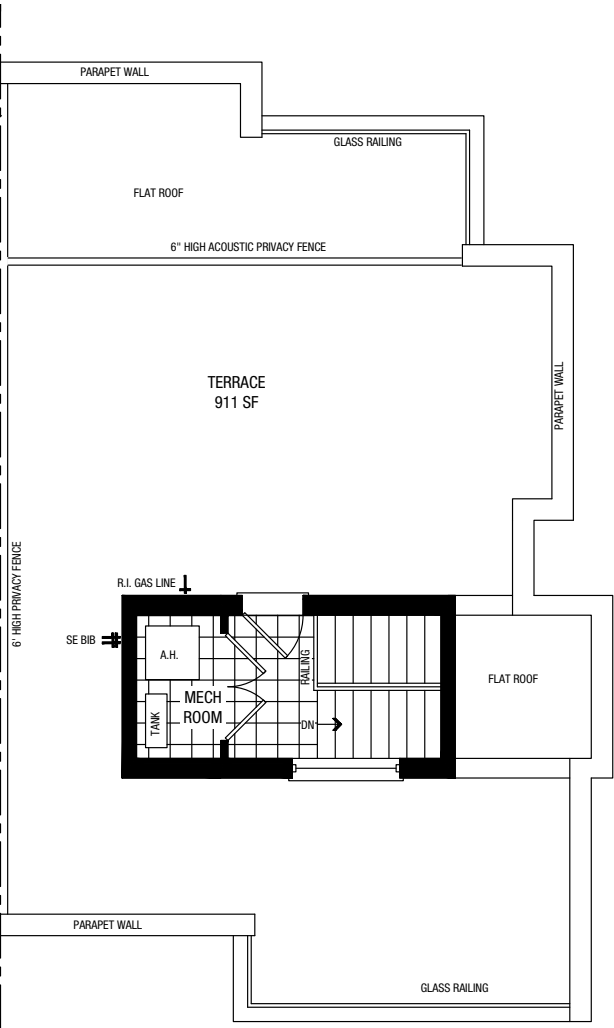

Plan is not to scale and all illustrations are artist concept only. Dimensions, specifications, layouts and materials are approximate only and are subject to change without notice. Tile patterns may vary. Window size and location may vary. Actual usable floor space may vary from stated floor area. Bulkheads required for mechanical purposes such as kitchen and washroom exhausts and heating and cooling ducts have not been indicated. Balcony location(s) and sizes vary per floor. Furniture and islands shown are displayed for illustration purposes only and are not included in the sale price. Suites are sold unfurnished. E.&O.E.

RLT 09

ELEV. A 2,010 SQ.FT includes 50 sq. ft. open to below
ELEV. B 2,012 SQ.FT includes 50 sq. ft. open to below

FRONT ELEVATION A




REAR ELEVATION A




RLT-09

3 BEDROOM
2 BATH & 2 POWDER


BASEMENT A

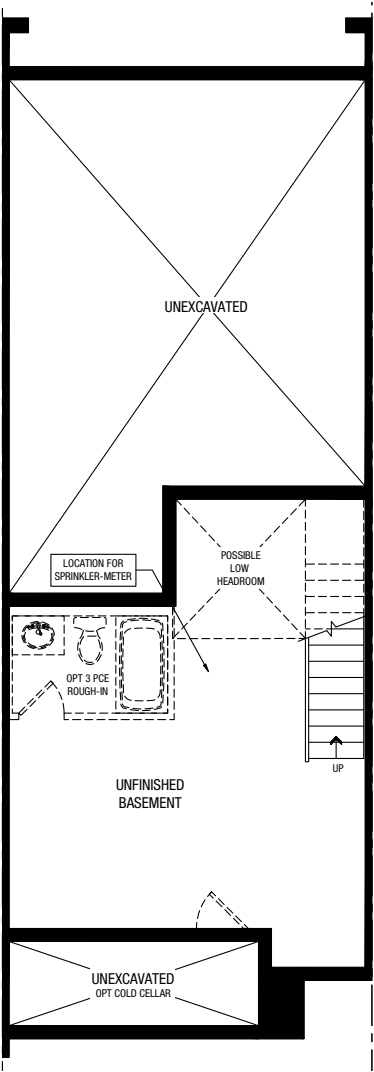


GROUND A

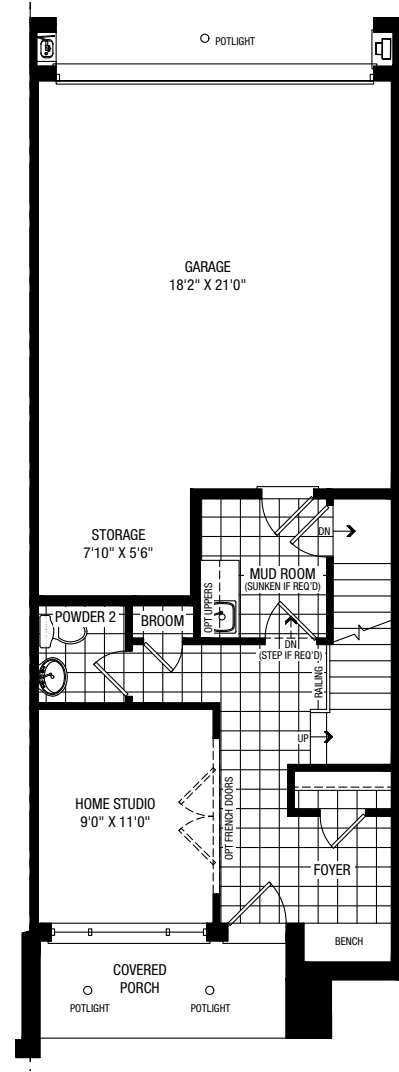


OPT. GROUND A

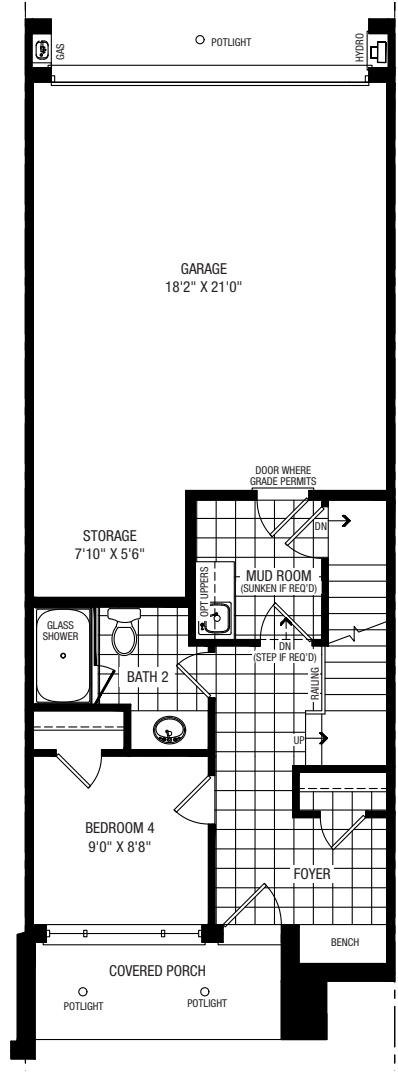


MAIN A

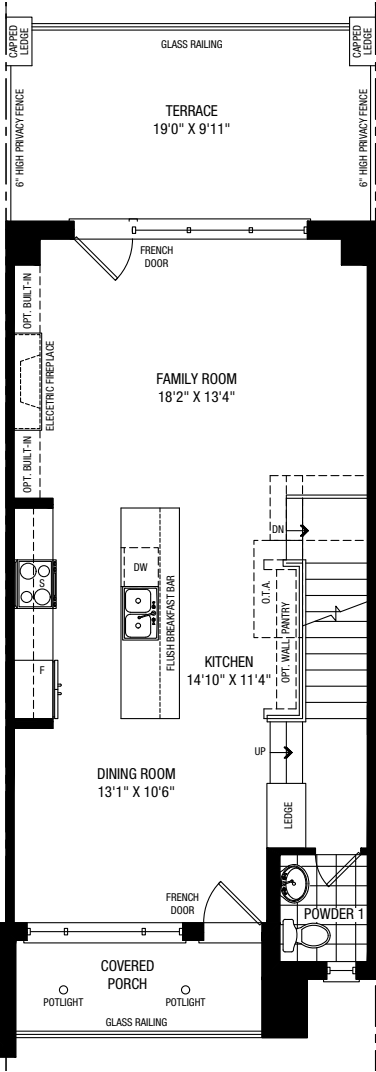


THIRD A

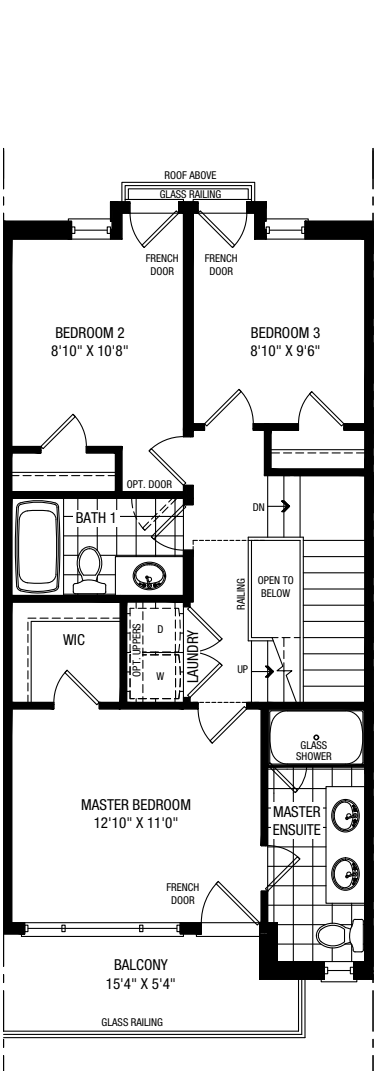


ROOF TERRACE A

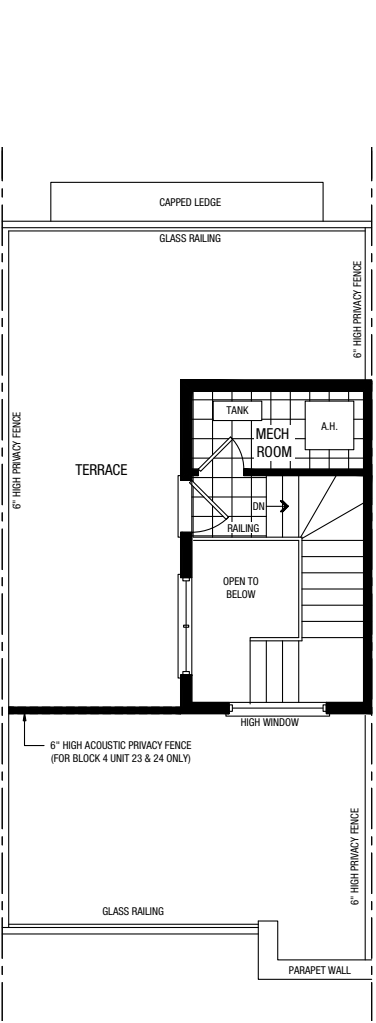


PARTIAL BASEMENT B

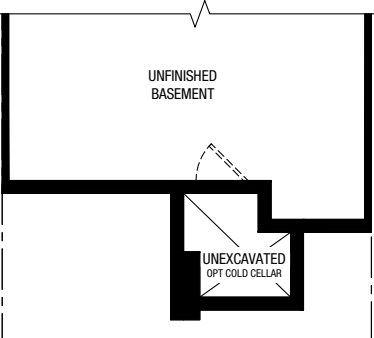


PARTIAL GROUND B

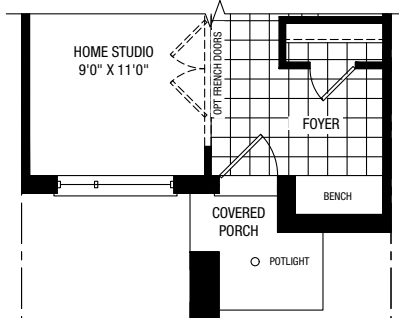


PARTIAL OPT. GROUND B

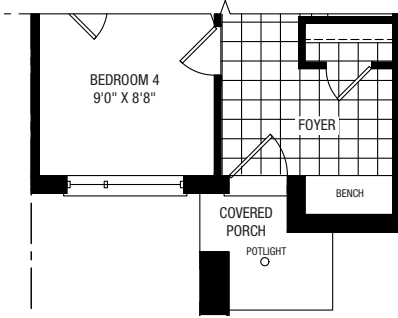


PARTIAL OPT. MAIN B

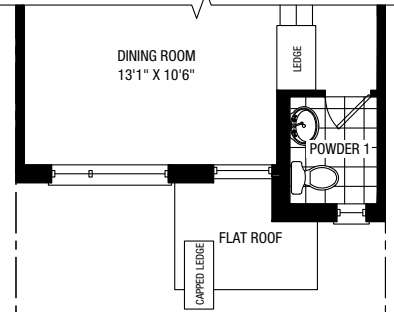

PARTIAL THIRD B

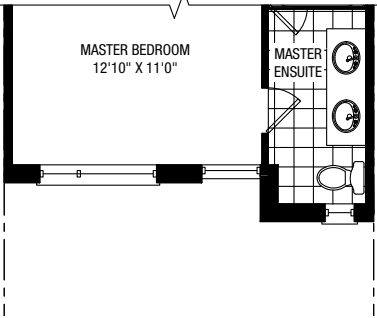

PARTIAL ROOF TERRACE B

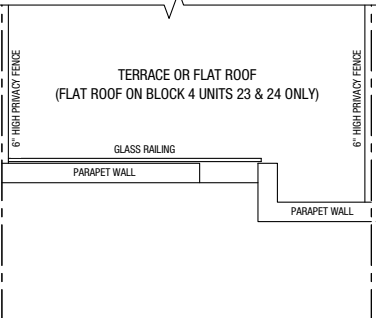

RLT 10

ELEV. A 2,283 SQ.FT includes 33 sq. ft. open to below
ELEV. B 2,290 SQ.FT includes 33 sq. ft. open to below

FRONT ELEVATION A




REAR ELEVATION A




RLT-10

3 BEDROOM
2 BATH & 2 POWDER


BASEMENT A

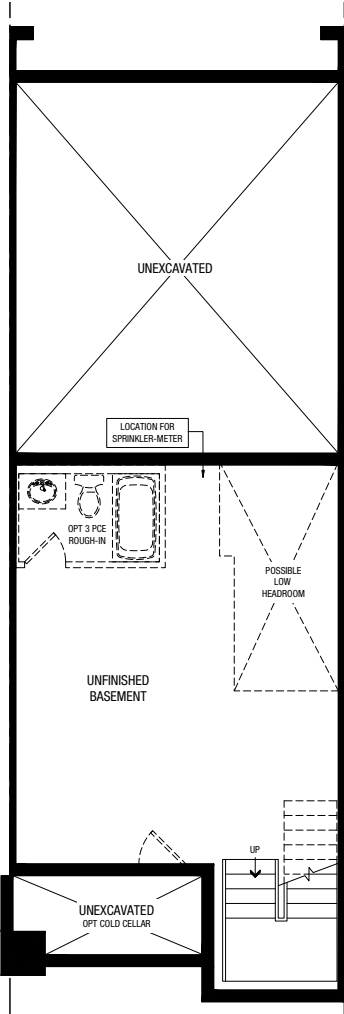


GROUND A

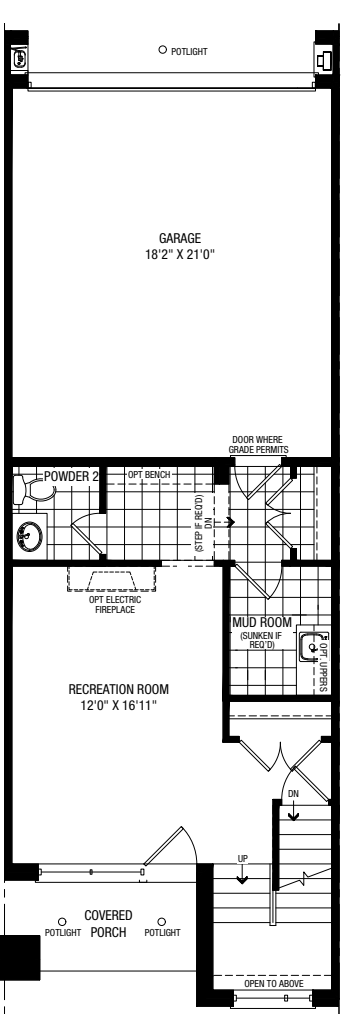


OPT. GROUND A

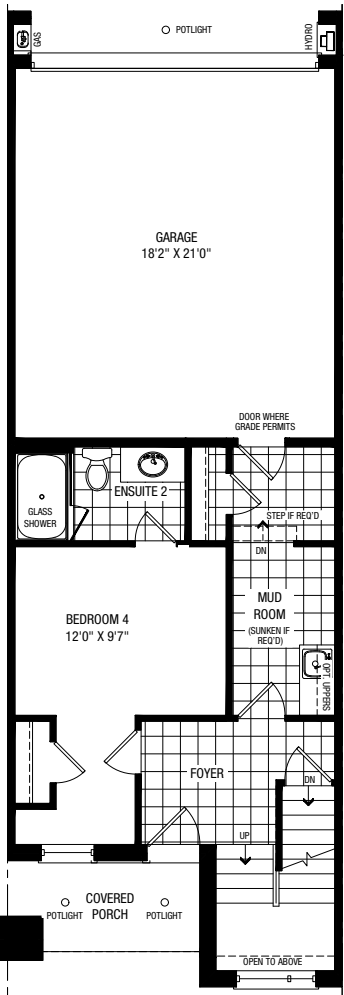


MAIN A

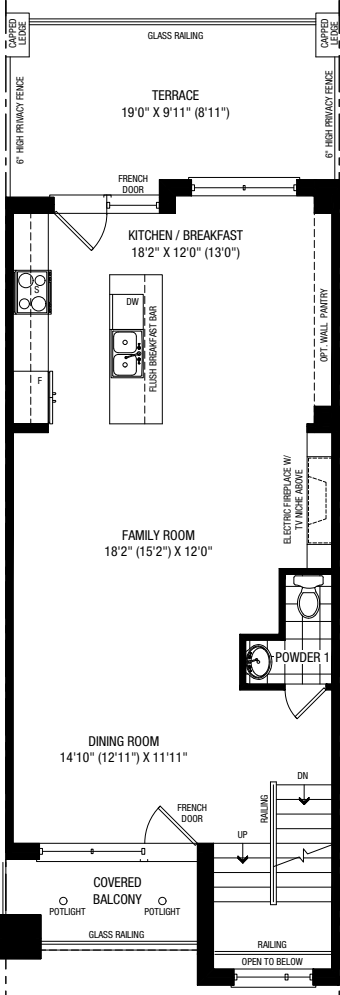


THIRD A

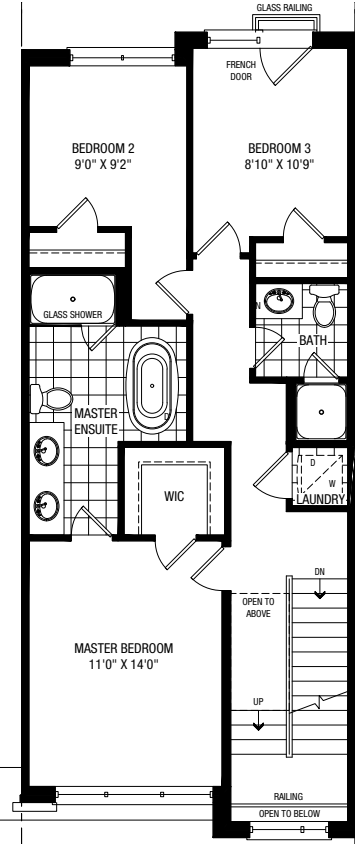


ROOF TERRACE A

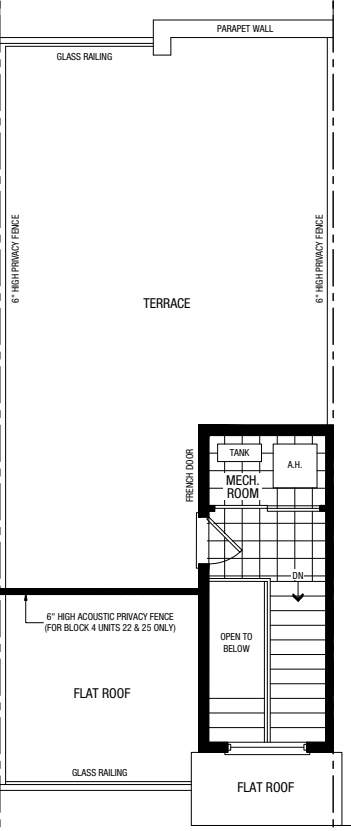


PARTIAL BASEMENT B

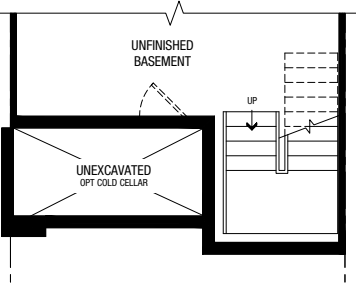


PARTIAL GROUND B

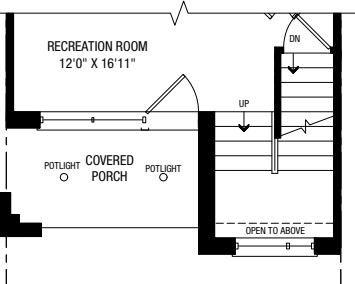


PARTIAL OPT. GROUND B

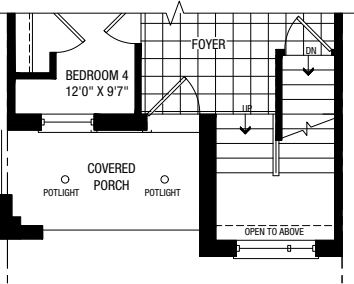


PARTIAL OPT. MAIN B

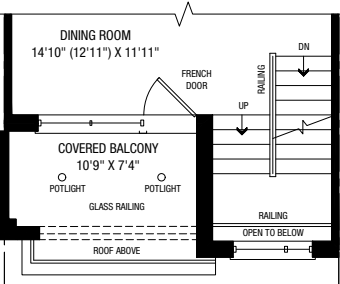

PARTIAL THIRD B

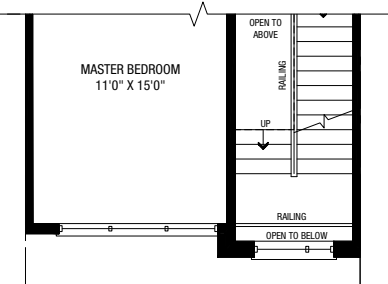

PARTIAL ROOF TERRACE B

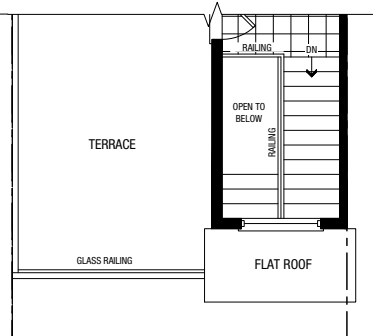

Plan is not to scale and all illustrations are artist concept only. Dimensions, specifications, layouts and materials are approximate only and are subject to change without notice. Tile patterns may vary. Window size and location may vary. Actual usable floor space may vary from stated floor area. Bulkheads required for mechanical purposes such as kitchen and washroom exhausts and heating and cooling ducts have not been indicated. Balcony location(s) and sizes vary per floor. Furniture and islands shown are displayed for illustration purposes only and are not included in the sale price. Suites are sold unfurnished. E.&O.E.

RLT 11 END

ELEV. A 2,503 SQ.FT includes 57 sq. ft. open to below
ELEV. B 2,503 SQ.FT includes 57 sq. ft. open to below

FRONT ELEVATION A




REAR ELEVATION A




RLT-11 END

3 BEDROOM
3 BATH & 1 POWDER


BASEMENT A & B

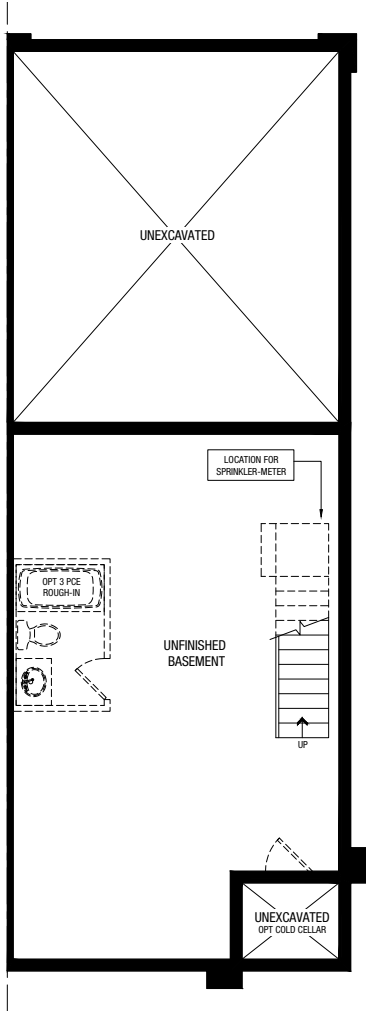


GROUND A & B

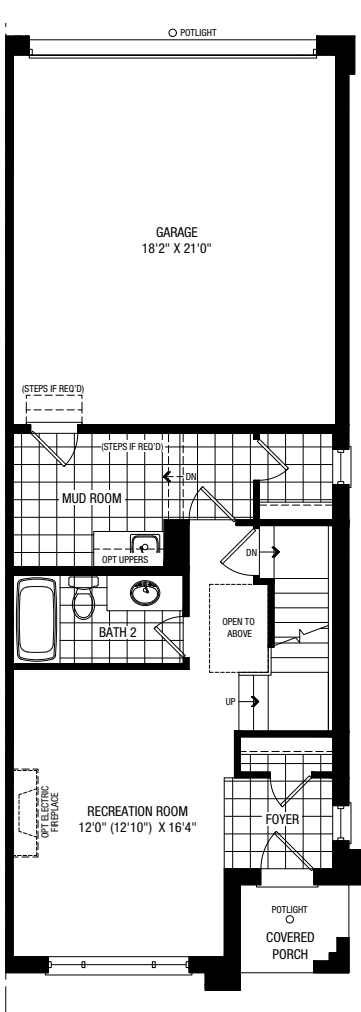


OPT. GROUND A & B

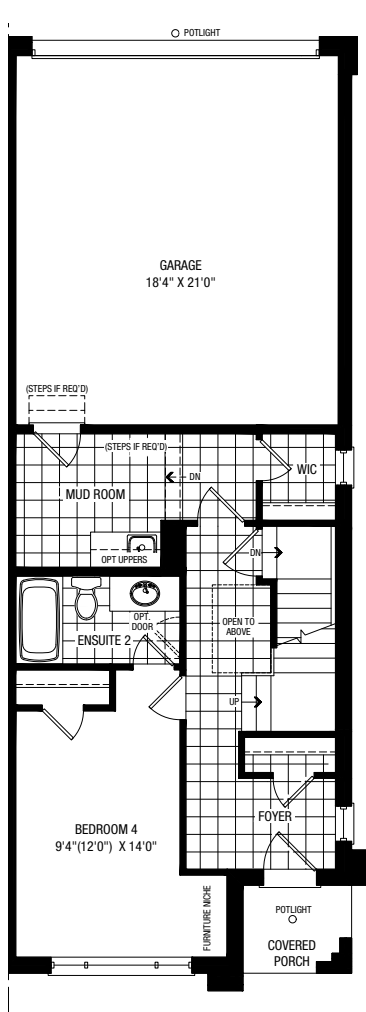


MAIN A & B

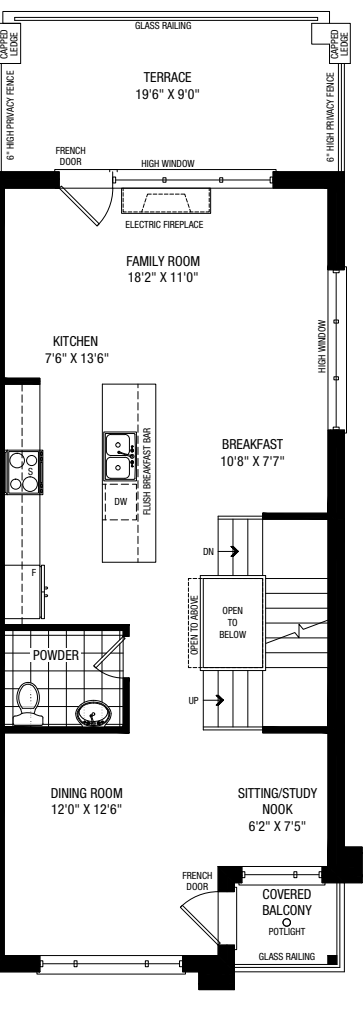


THIRD A & B

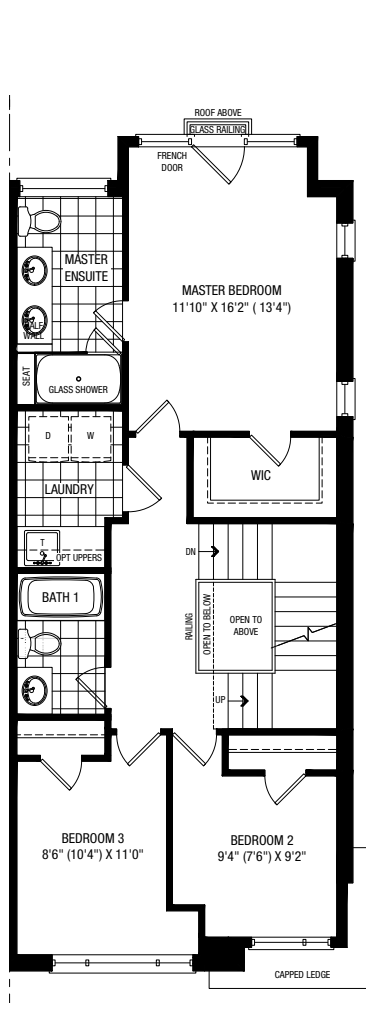

ROOF TERRACE A & B

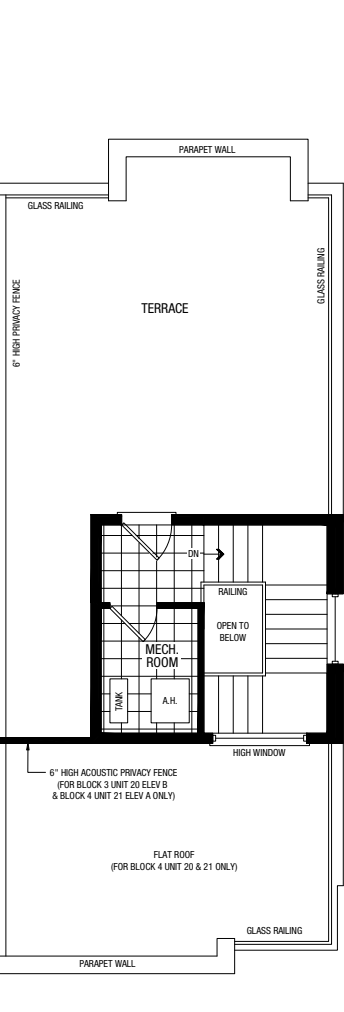

PARTIAL BASEMENT A & B

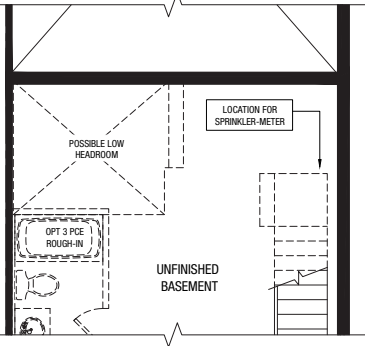

RLT 11 END UPGRADE

ELEV. A 2,545 SQ.FT includes 57 sq. ft. open to below
ELEV. B 2,545 SQ.FT includes 57 sq. ft. open to below

FRONT ELEVATION A




REAR ELEVATION A




RLT-11 END UPGRADE

3 BEDROOM
3 BATH & 1 POWDER


BASEMENT A & B

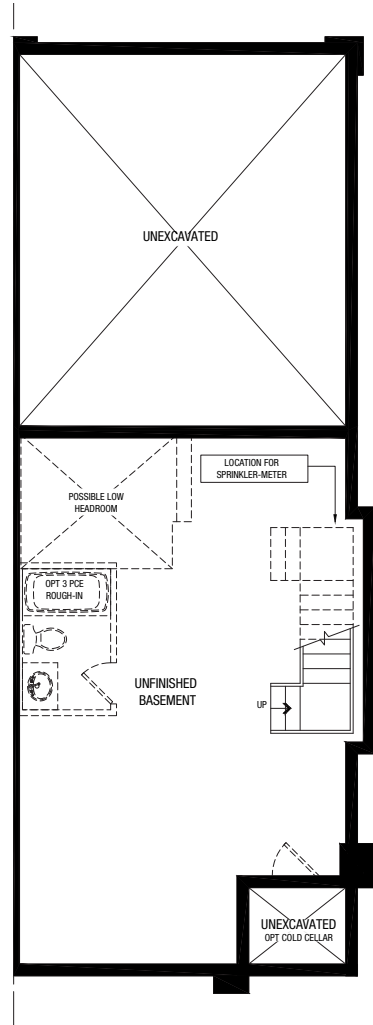


PARTIAL BASEMENT A & B

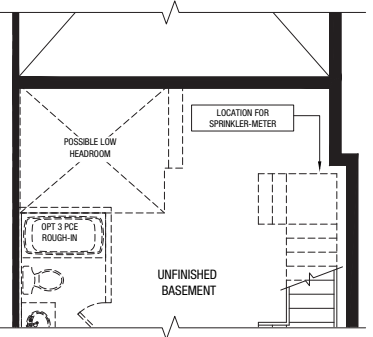


GROUND A & B

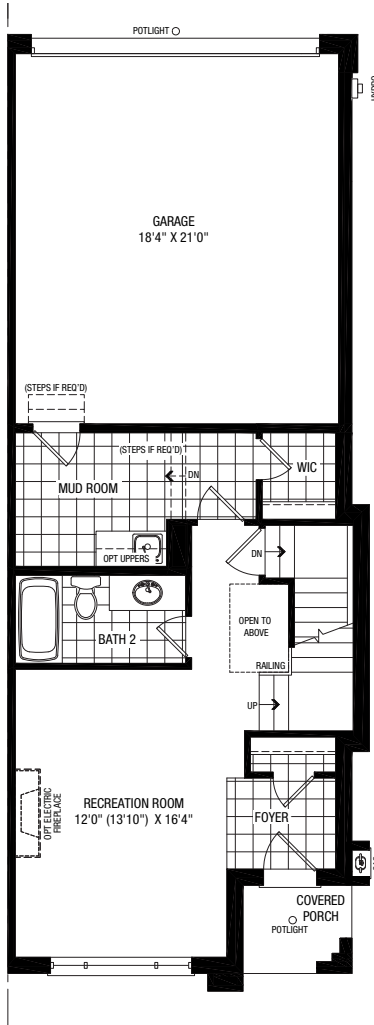


OPT. GROUND A & B

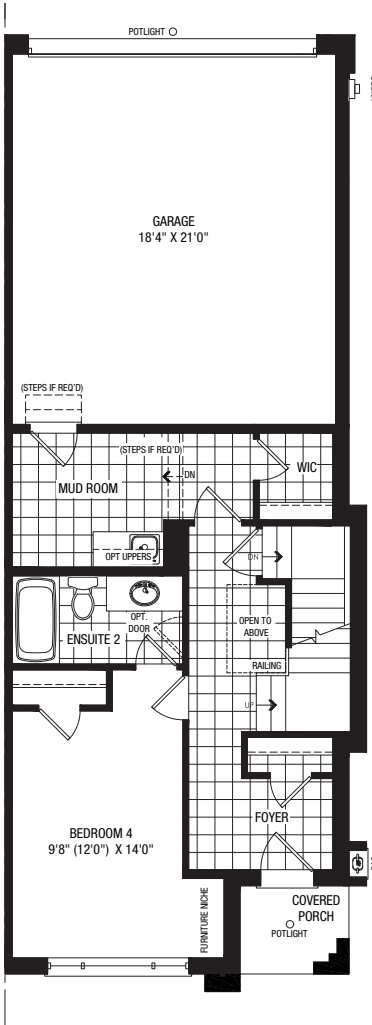

MAIN A & B

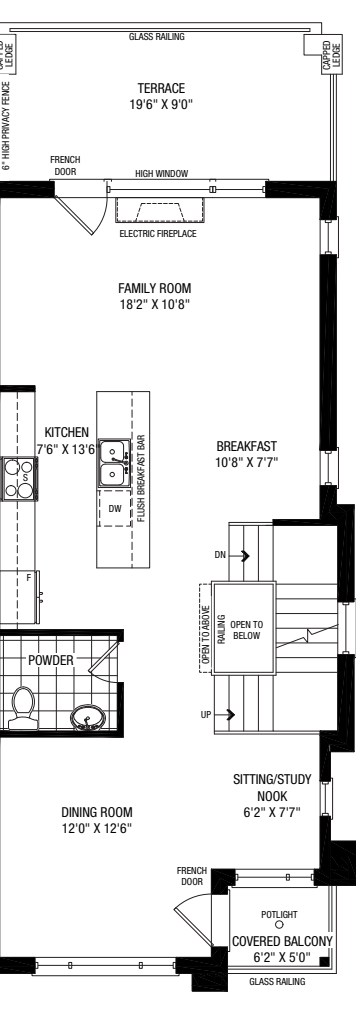

THIRD A & B

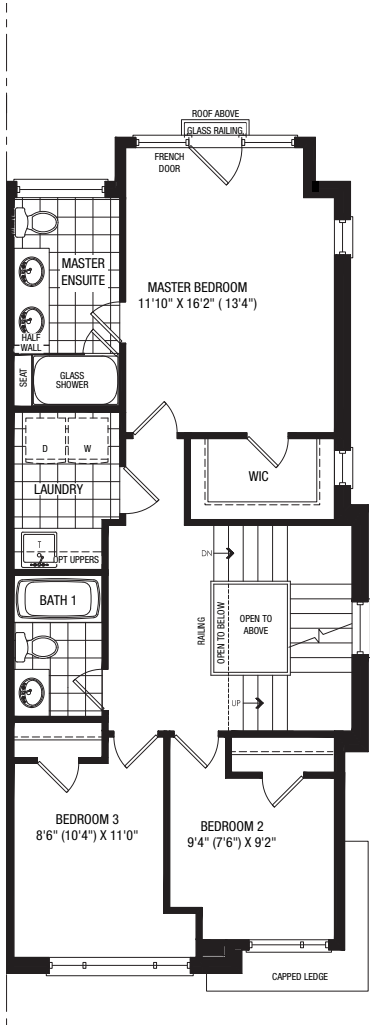

ROOF TERRACE A & B

